





FLOOR PLAN  
SCALE: 1:200 M.O.C.

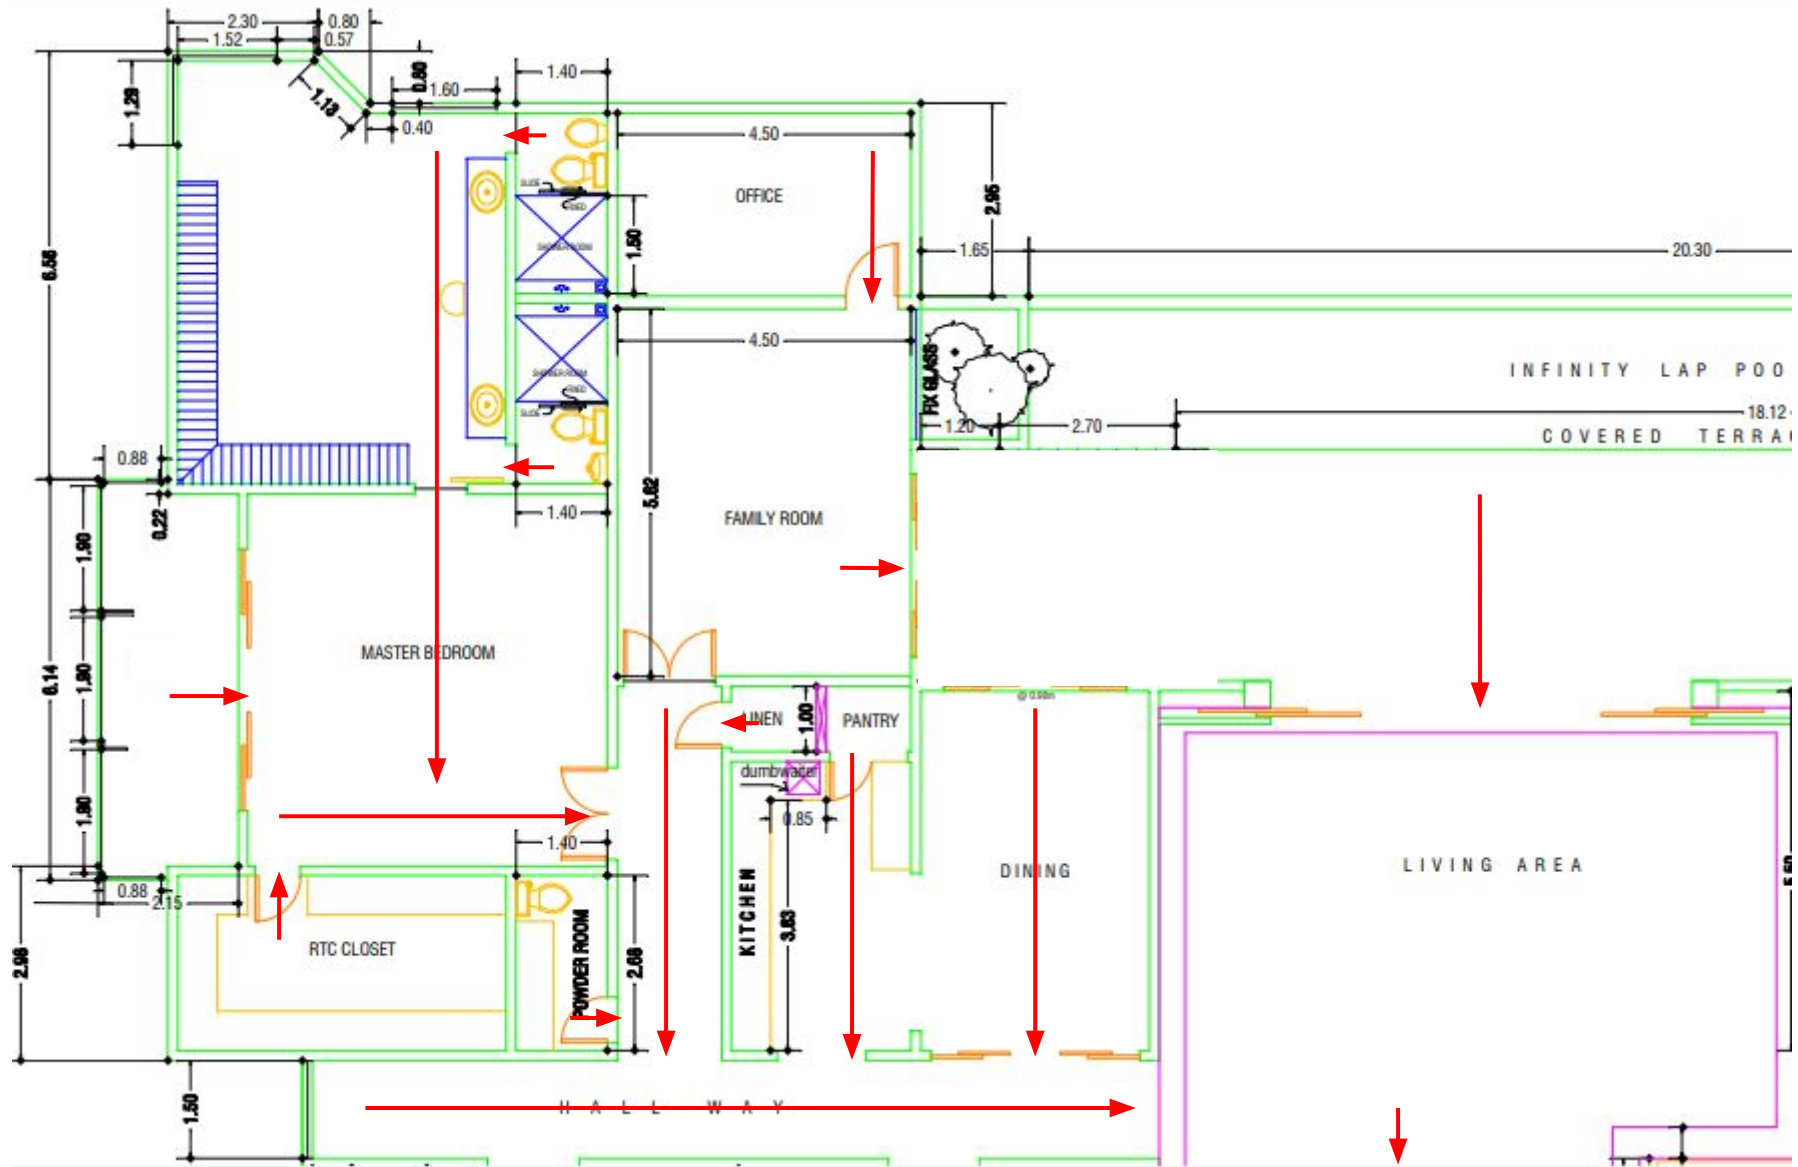

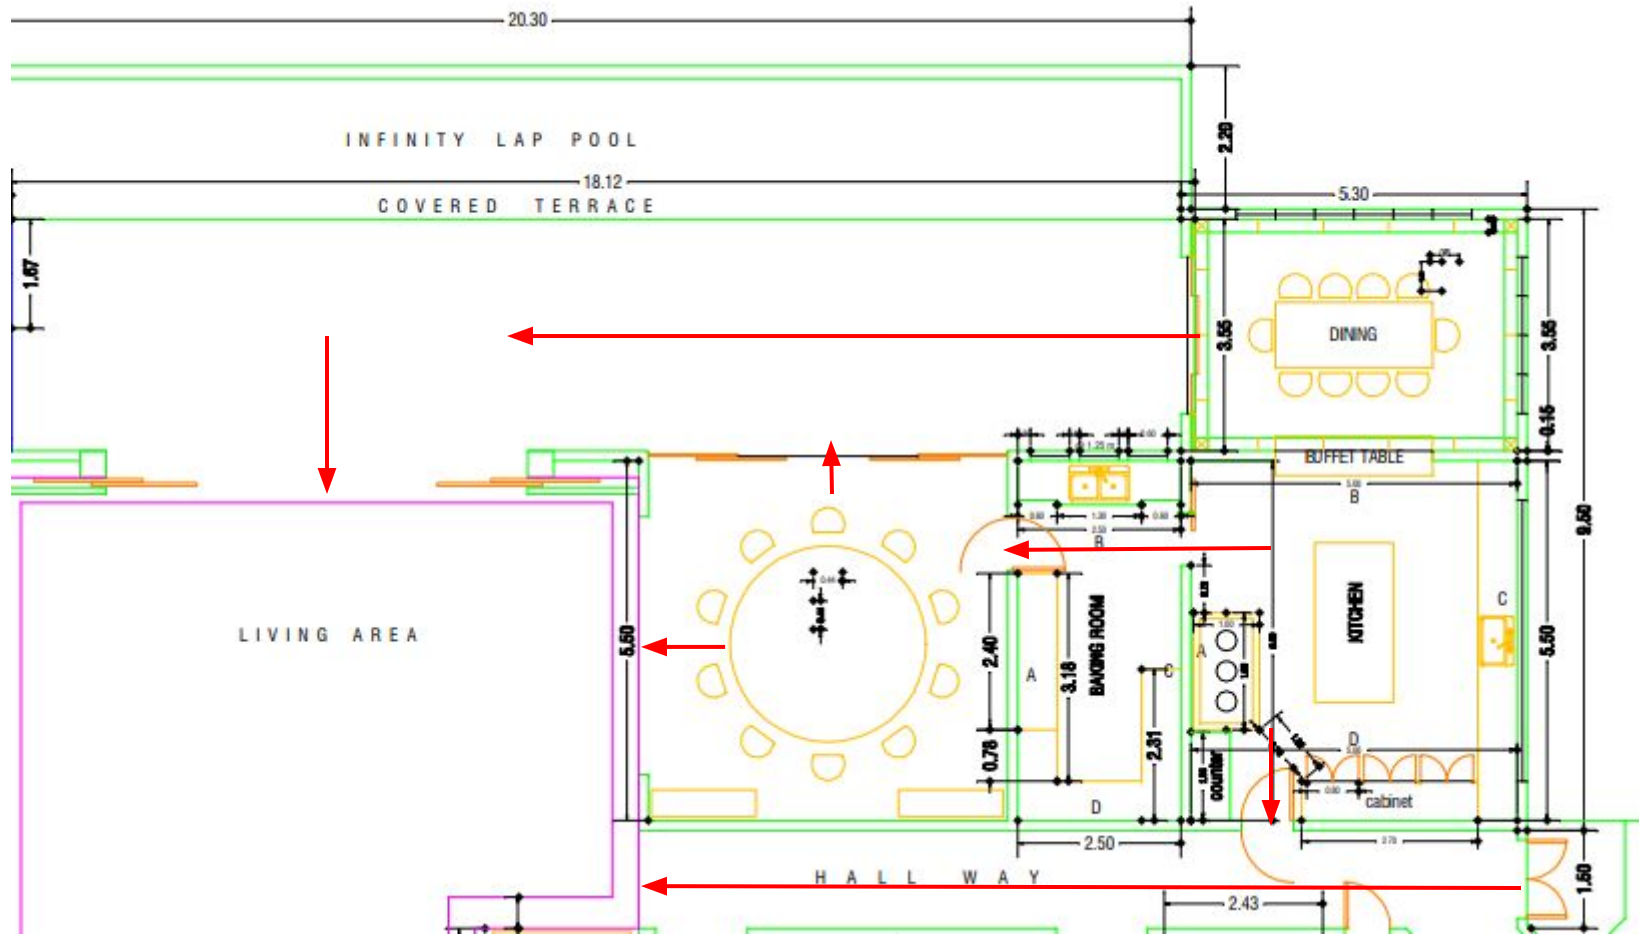

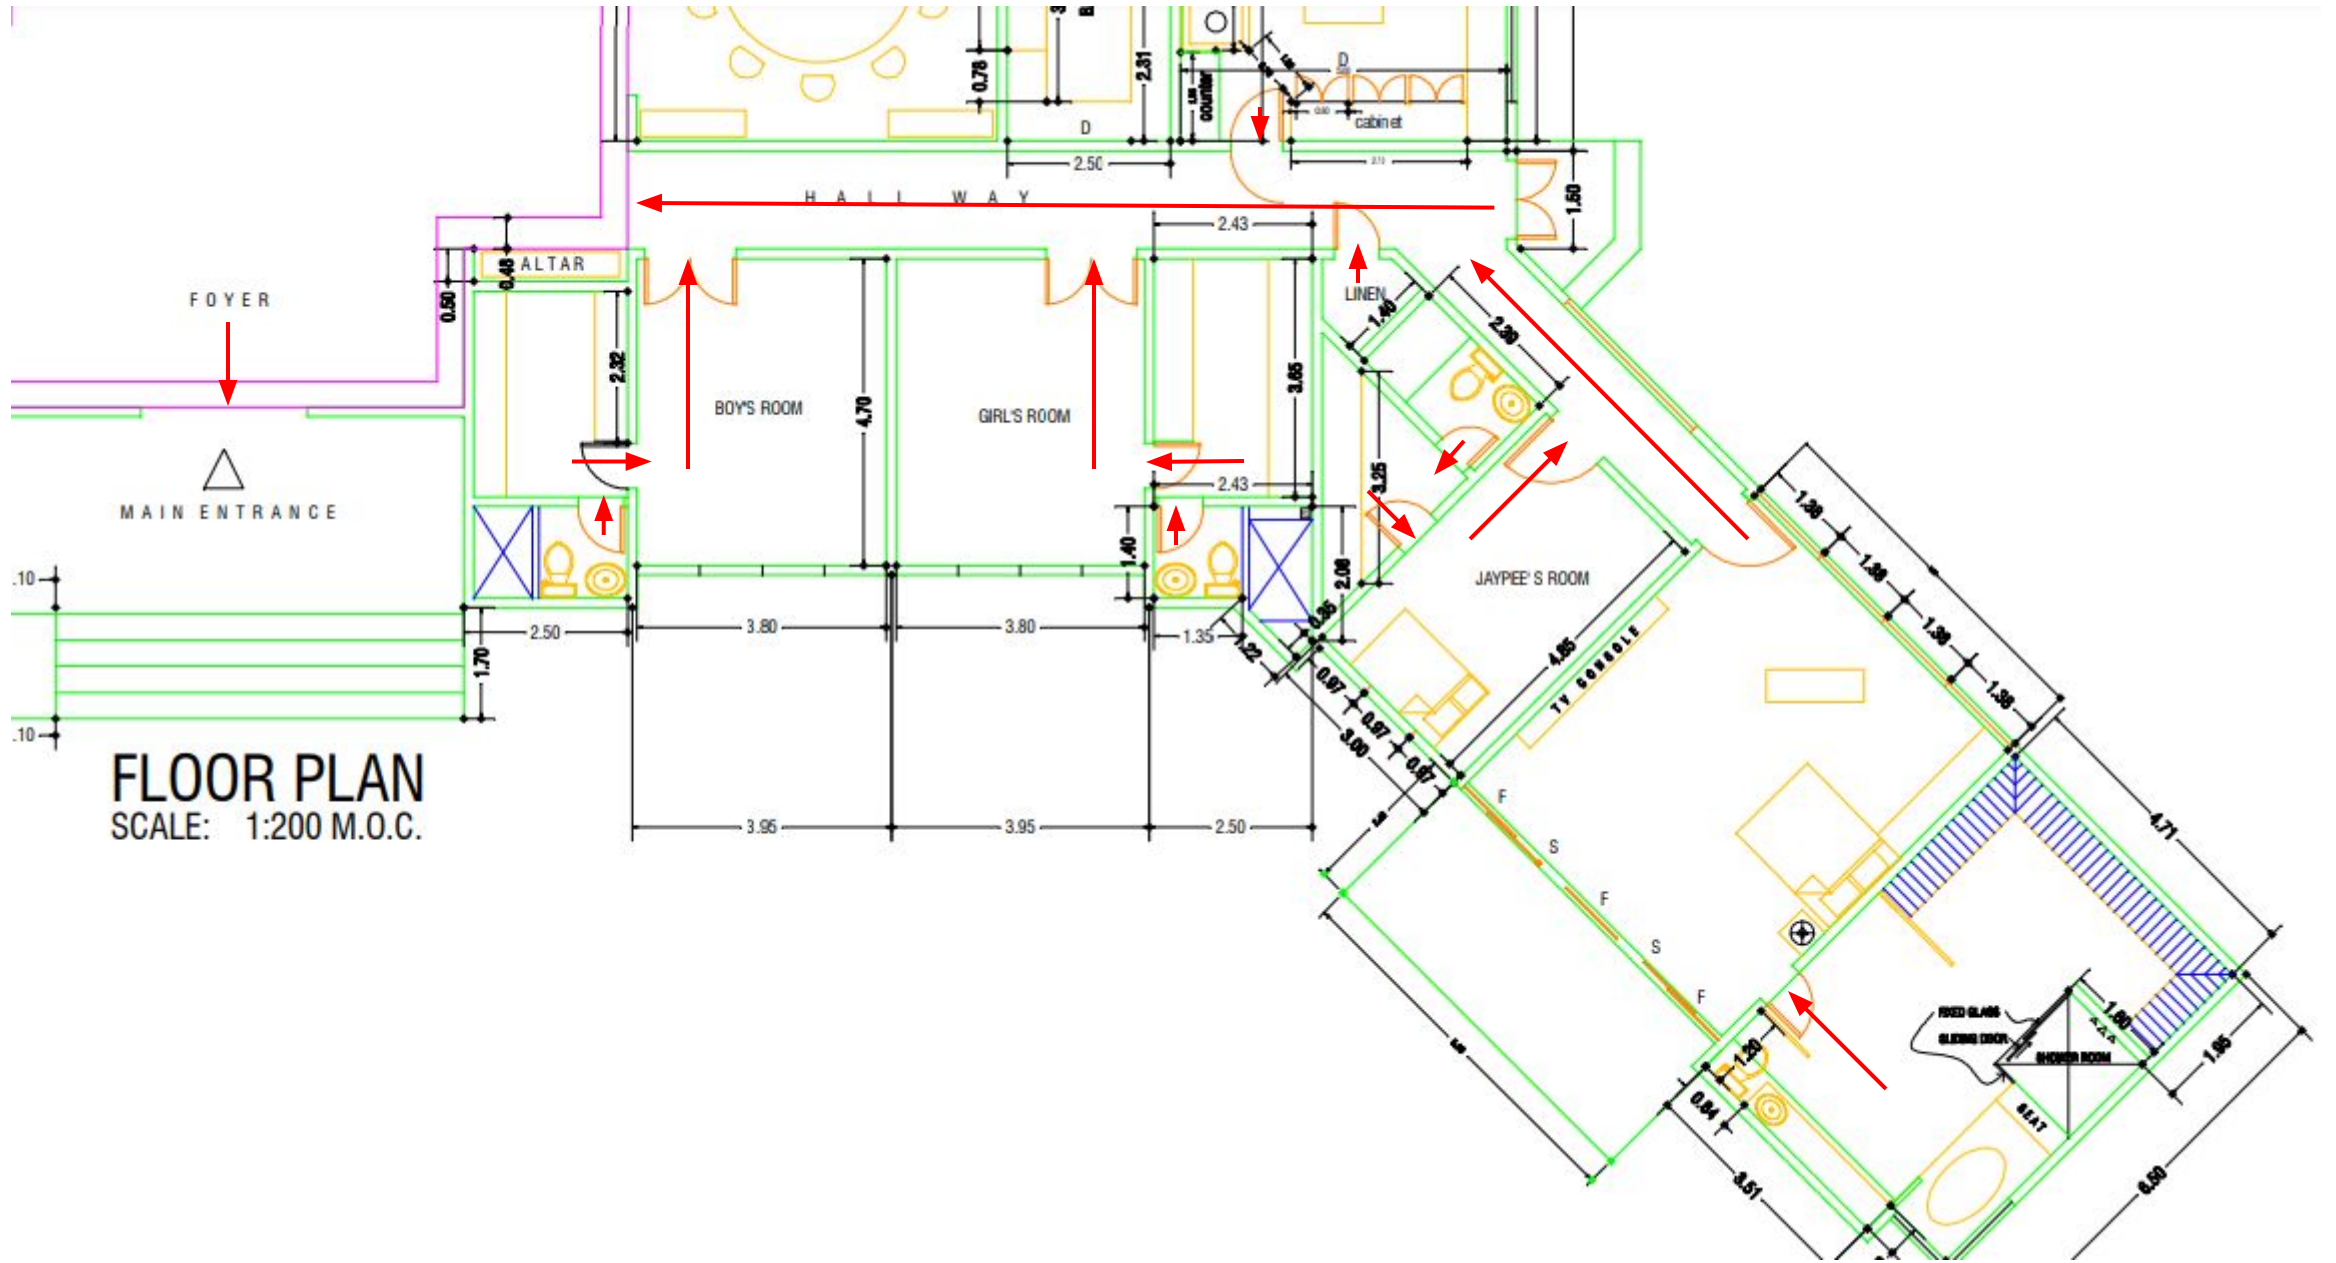

**FLOOR PLAN**  
SCALE: 1:200 M.O.C.

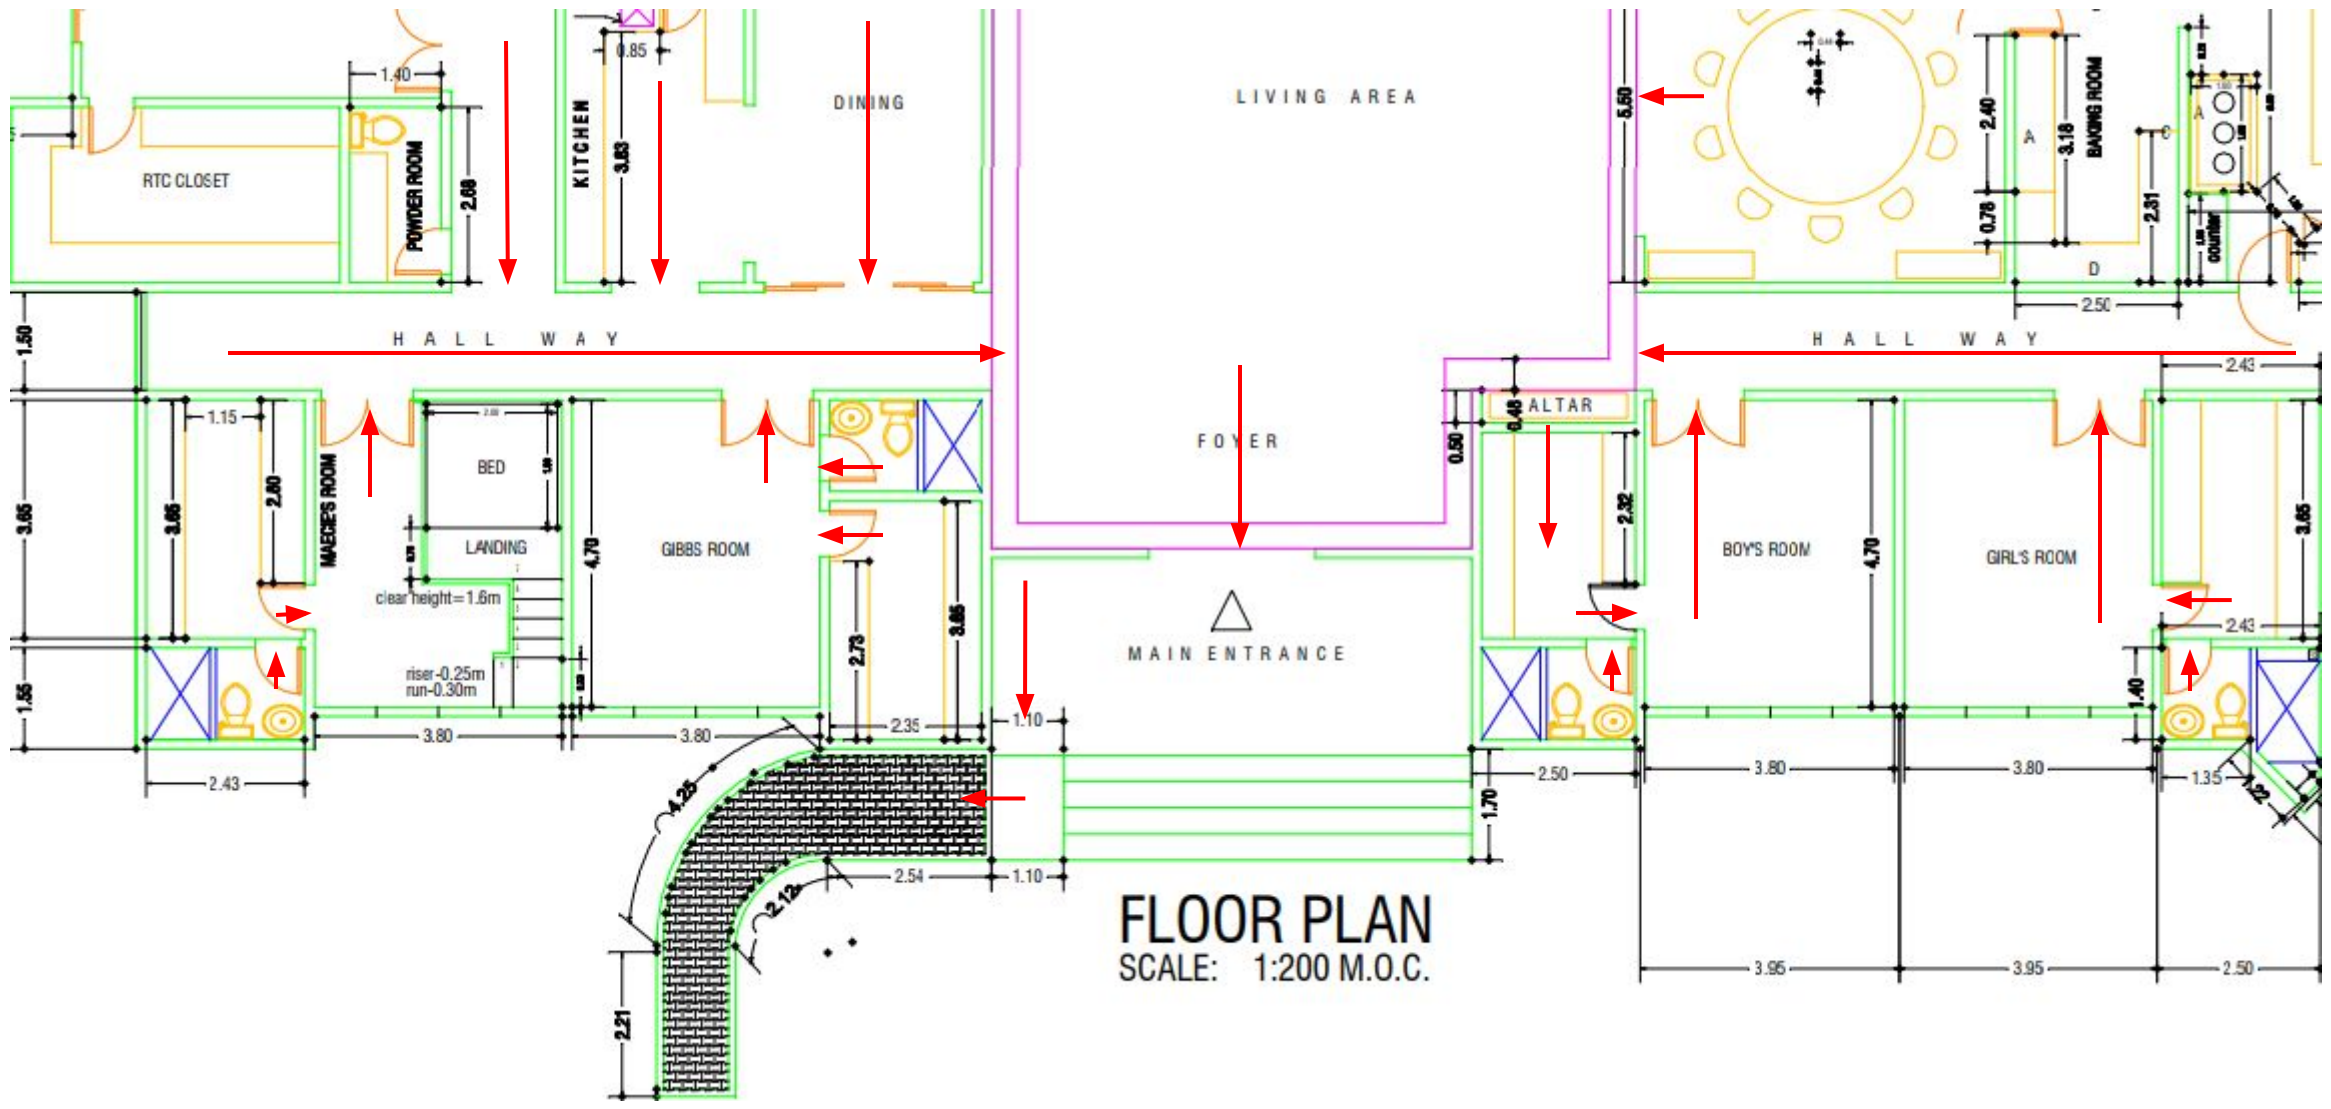

**FLOOR PLAN**  
SCALE: 1:200 M.O.C.