



PROJECTION
SPECIALIZED ENGINEERS

MINA EL HOSON


OFFICE BUILDING

MINA EL HOSON-365

Existing



Proposed

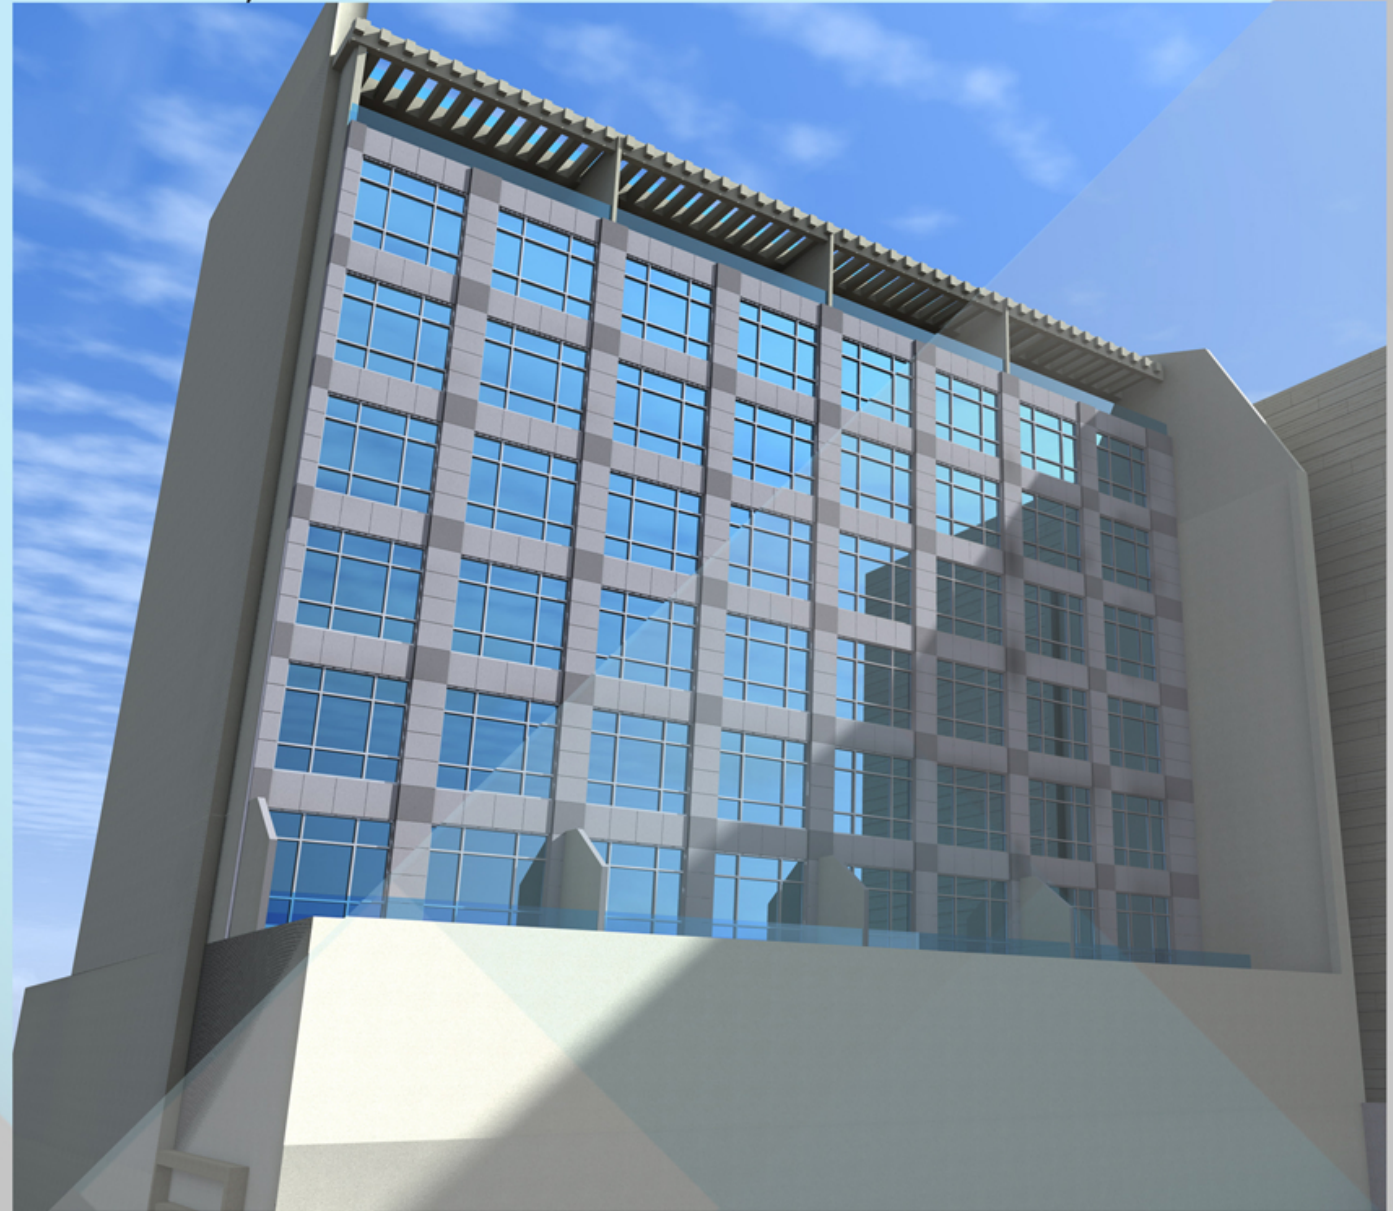

Firas El Hajj Architects

E-mail: info@projectionlebanon.com

Date : 01/06/2018



PROJECTION
SPECIALIZED ENGINEERS

MINA EL HOSON

OFFICE BUILDING

MINA EL HOSON-365

Existing



Proposed



Firas El Hajj Architects

E-mail: info@projectionlebanon.com

Date : 01/06/2018



PROJECTION
SPECIALIZED ENGINEERS


MINA EL HOSON

OFFICE BUILDING

MINA EL HOSON-365

3D visualisation

Date : 01/06/2018

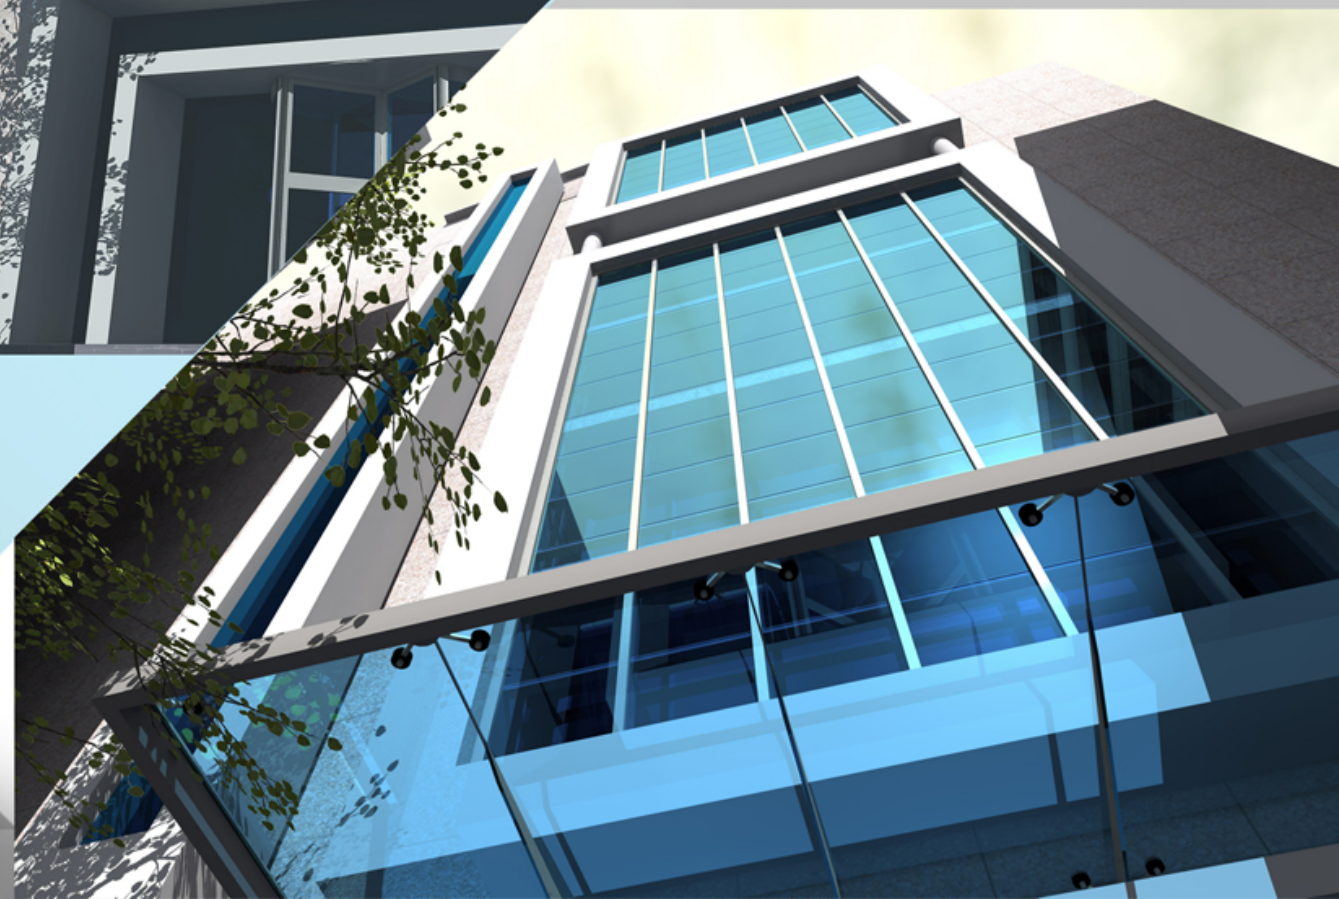

Firas El Hajj Architects

E-mail: info@projectionlebanon.com



PROJECTION
SPECIALIZED ENGINEERS

MINA EL HOSON


OFFICE BUILDING

MINA EL HOSON-365

Existina



Proposed

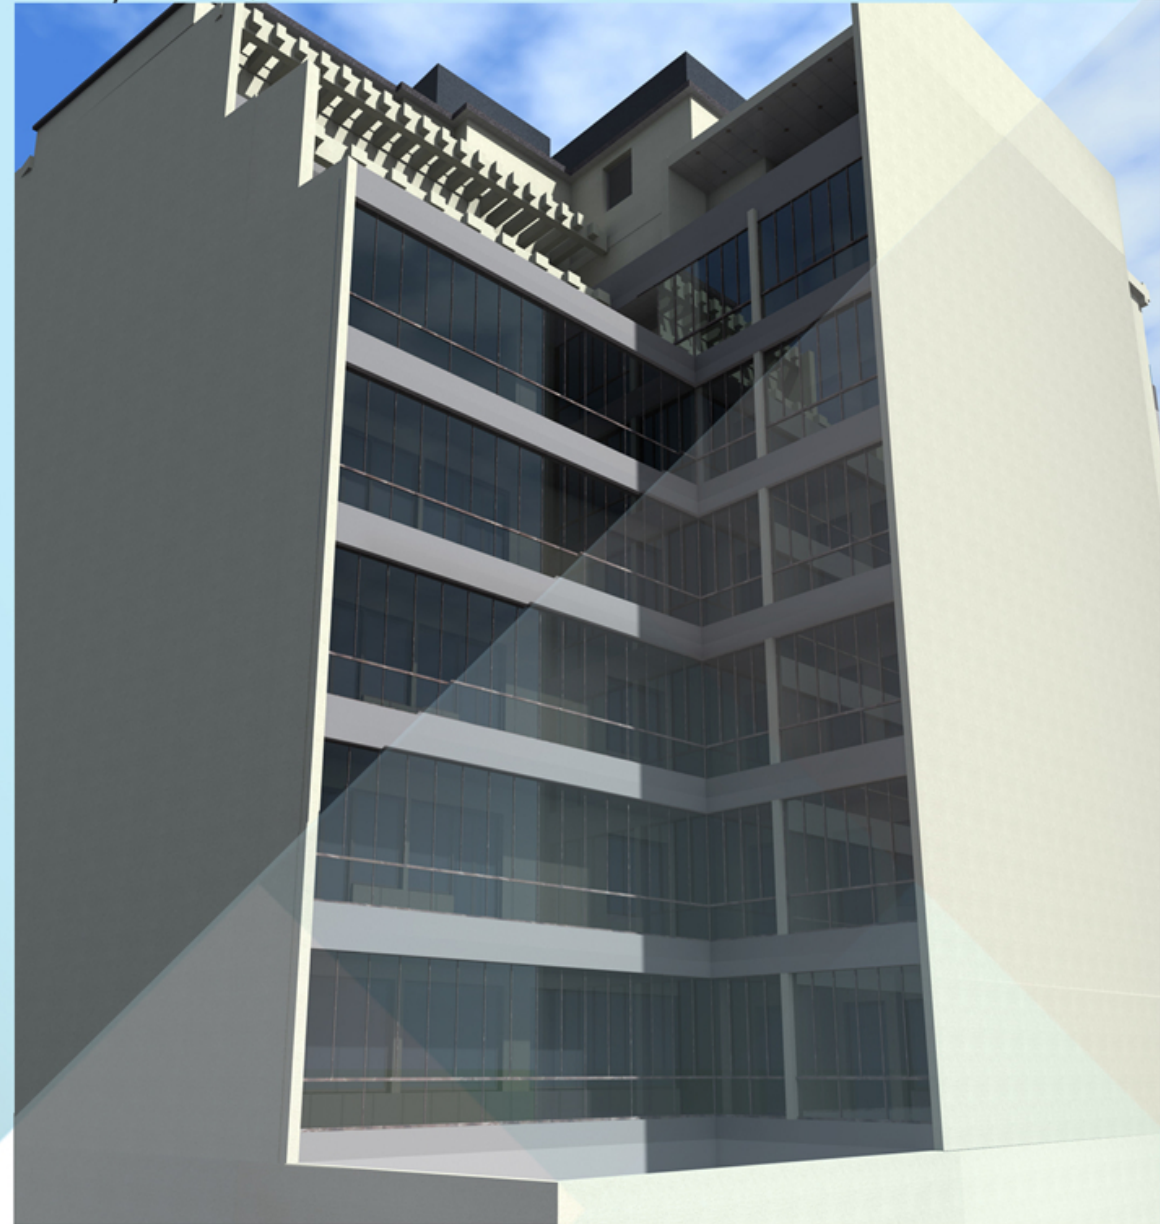

Firas El Hajj Architects

E-mail: info@projectionlebanon.com

Date : 01/06/2018




PROJECTION
SPECIALIZED ENGINEERS

MINA EL HOSON

OFFICE BUILDING
New concept

MINA EL HOSON-365

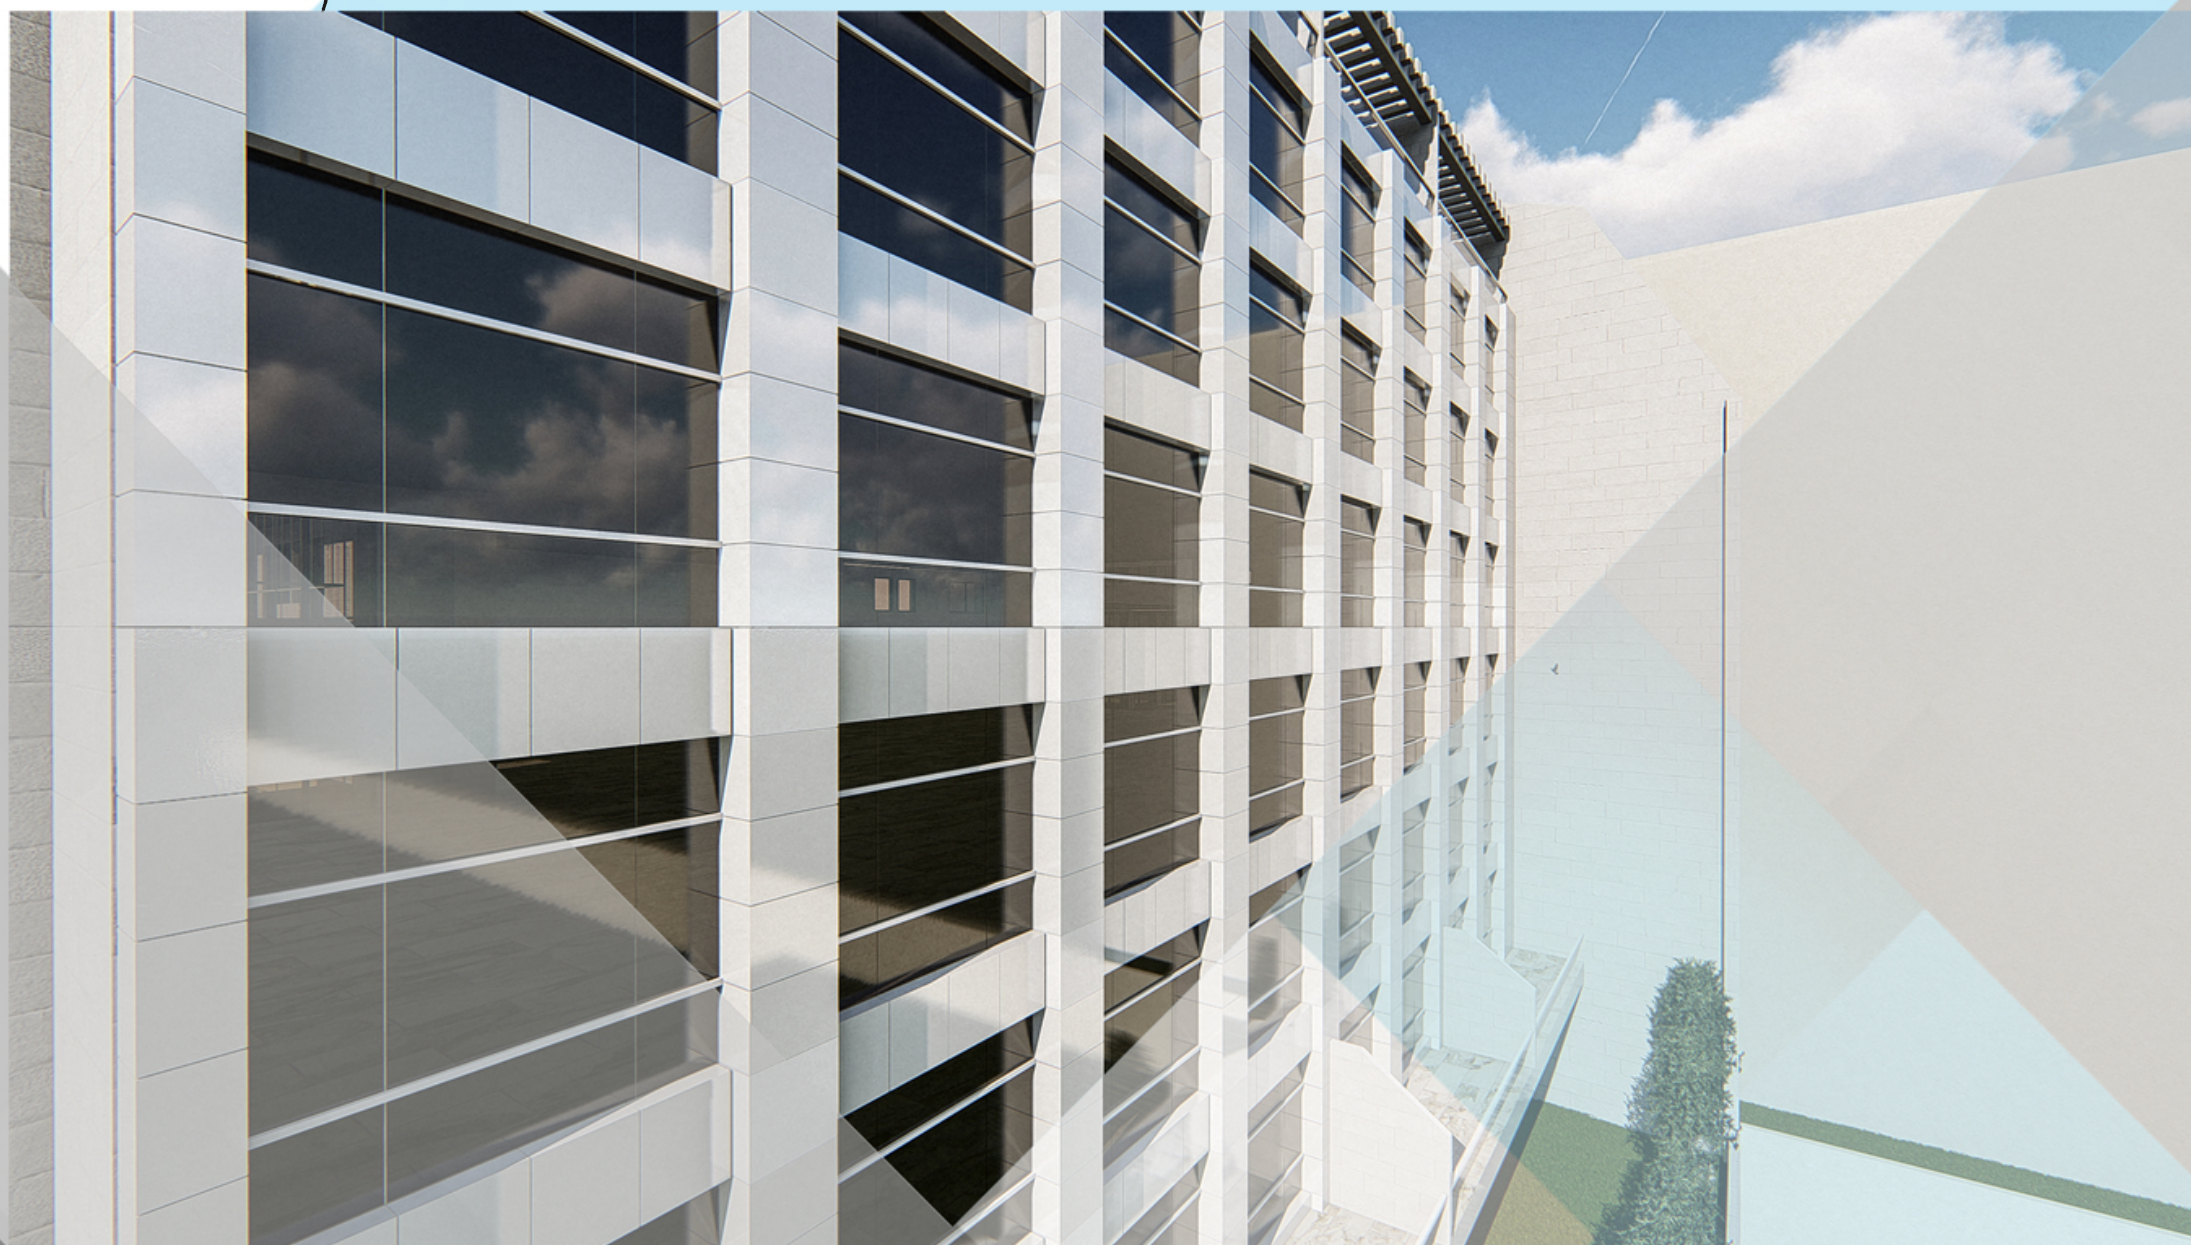

Firas El Hajj Architects

E-mail: info@projectionlebanon.com

Date : 01/06/2018



PROJECTION
SPECIALIZED ENGINEERS

MINA EL HOSON

OFFICE BUILDING
New concept


MINA EL HOSON-365



Firas El Hajj Architects

E-mail: info@projectionlebanon.com

Date : 01/06/2018

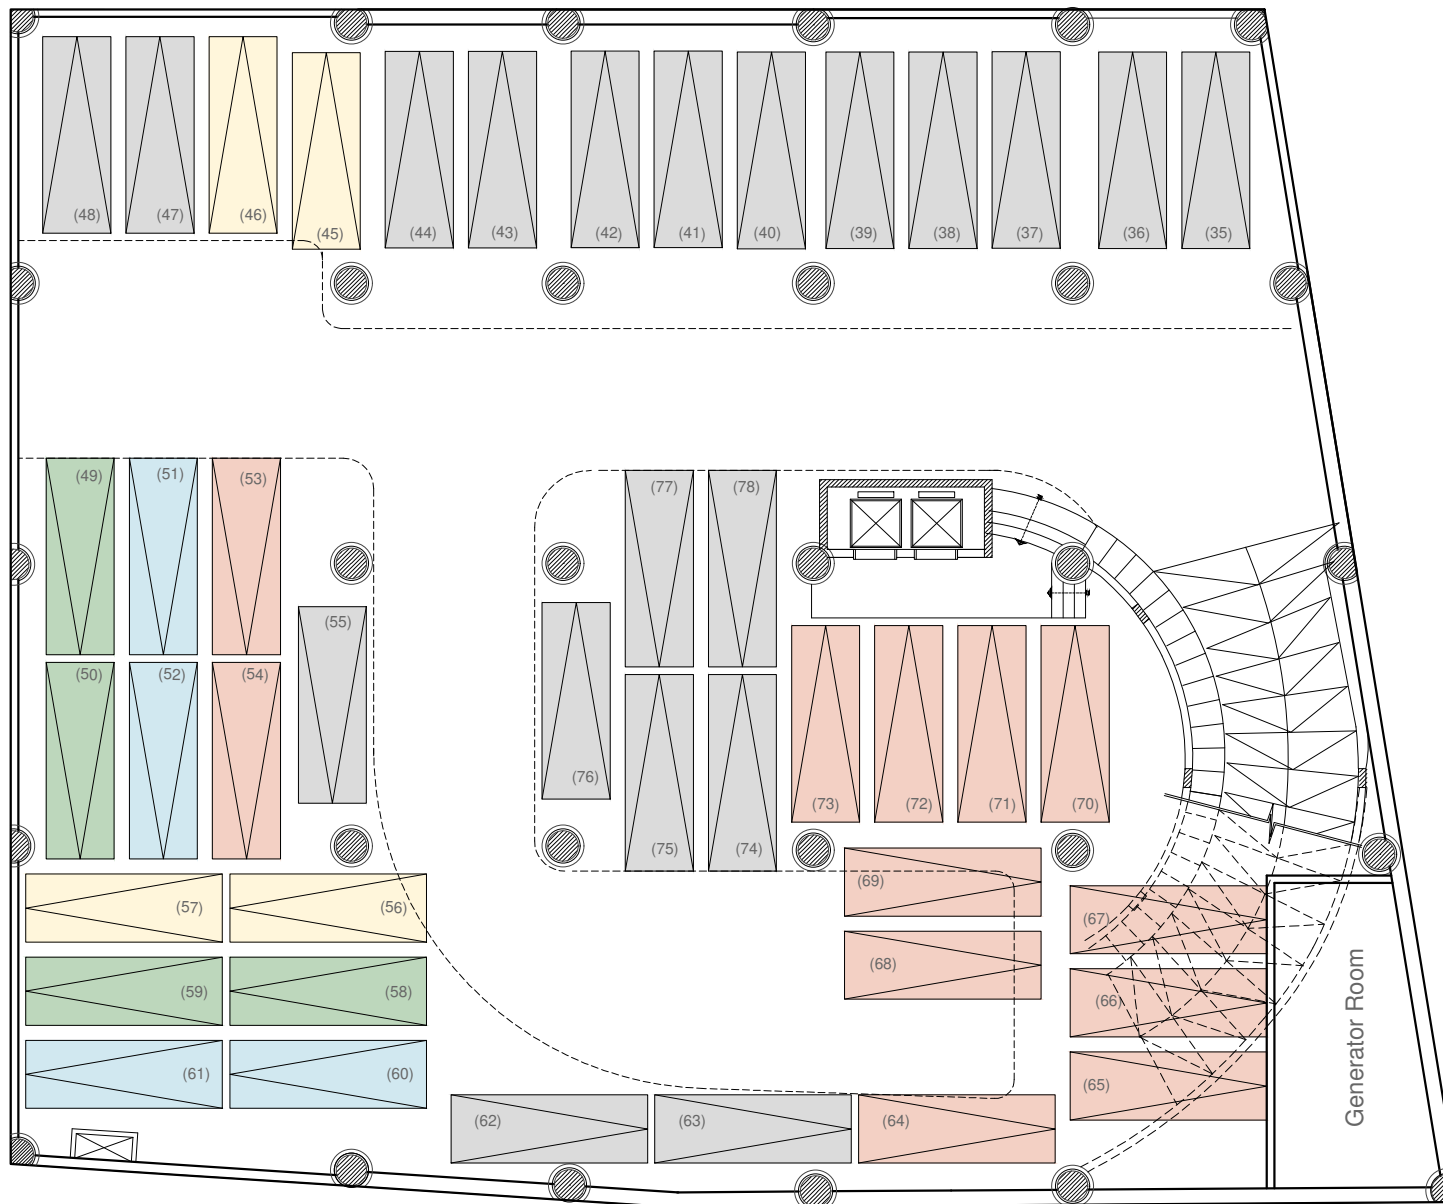

LOT : 365 MINA EL HOSN

Owner: -

Project: BELLA FIESTA OFFICE BUILDING

Title: BASEMENT 2 PLAN

Design: ARCH.FIRAS EL HAJJ


Drawing: ARCH.NAWRAS ABOU FAKHER

Approved: ARCH.FIRAS EL HAJJ

Scale: 1/200

Date: 14-09-2018

SHEET N^o: A01

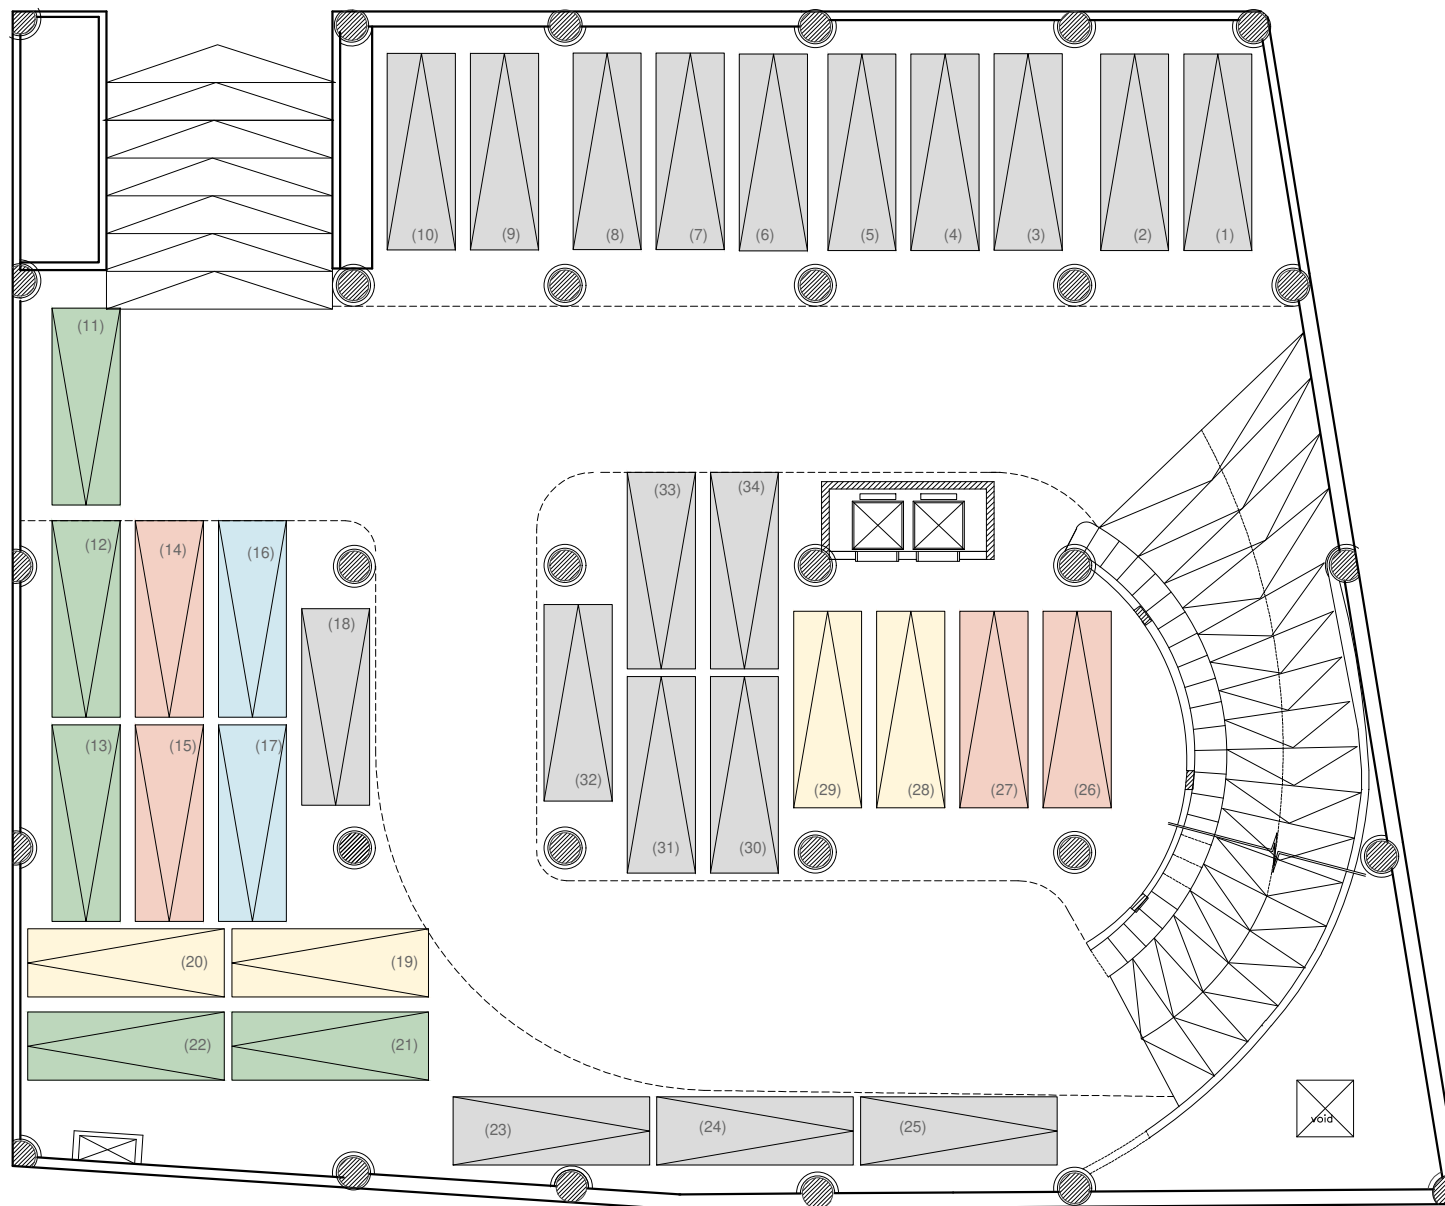

LOT : 365 MINA EL HOSN

Owner: -

Project: BELLA FIESTA OFFICE
BUILDING

Title: BASEMENT 1 PLAN

Design: ARCH.FIRAS EL HAJJ


Drawing: ARCH.NAWRAS ABOU FAKHER

Approved: ARCH.FIRAS EL HAJJ

Scale: 1/200

Date: 14-09-2018

SHEET N^o: A01

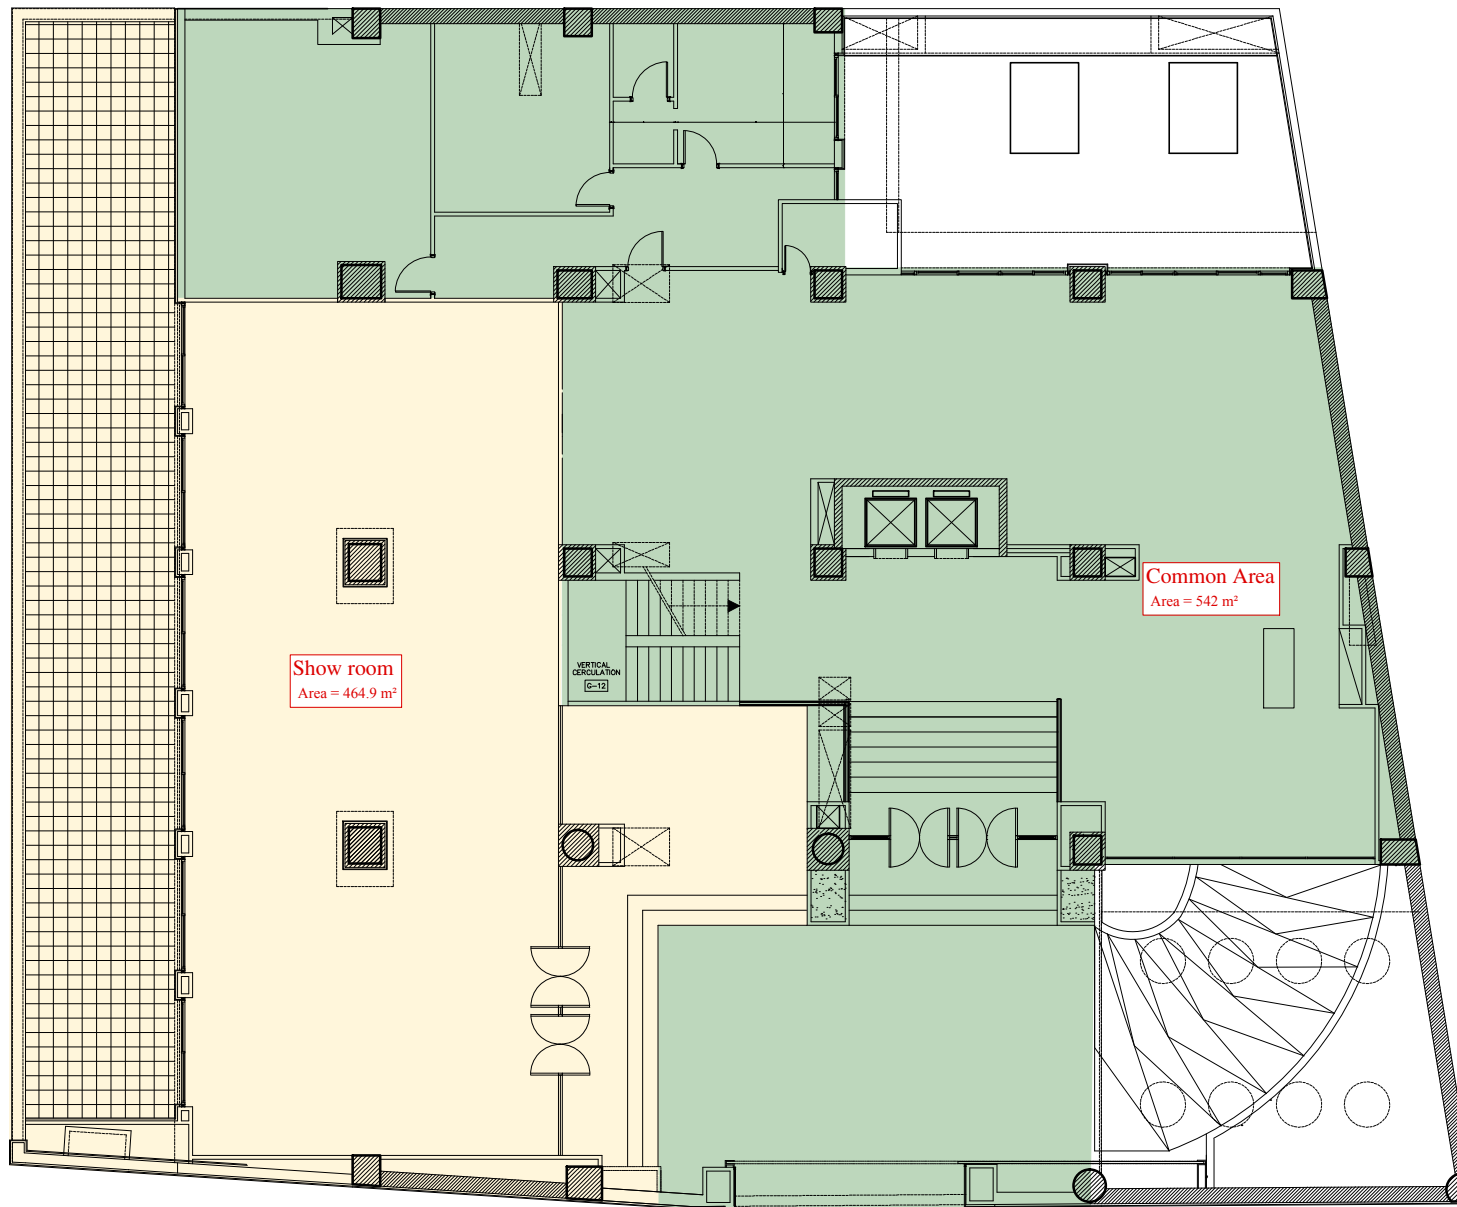

Khalde, Haram Building, Third Floor
Telefax: 05 806 088, Mob.: 03 266 127
e-mail: projectionlebanon@gmail.com

Ground Floor

LOT : 365 MINA EL HOSN

Owner: -

Project: BELLA FIESTA OFFICE BUILDING

Title: GROUND FLOOR PLAN

Design: ARCH.FIRAS EL HAJJ


Drawing: ARCH.NAWRAS ABOU FAKHER

Approved: ARCH.FIRAS EL HAJJ

Scale: 1/200

Date: 01-06-2018

SHEET N °: A03

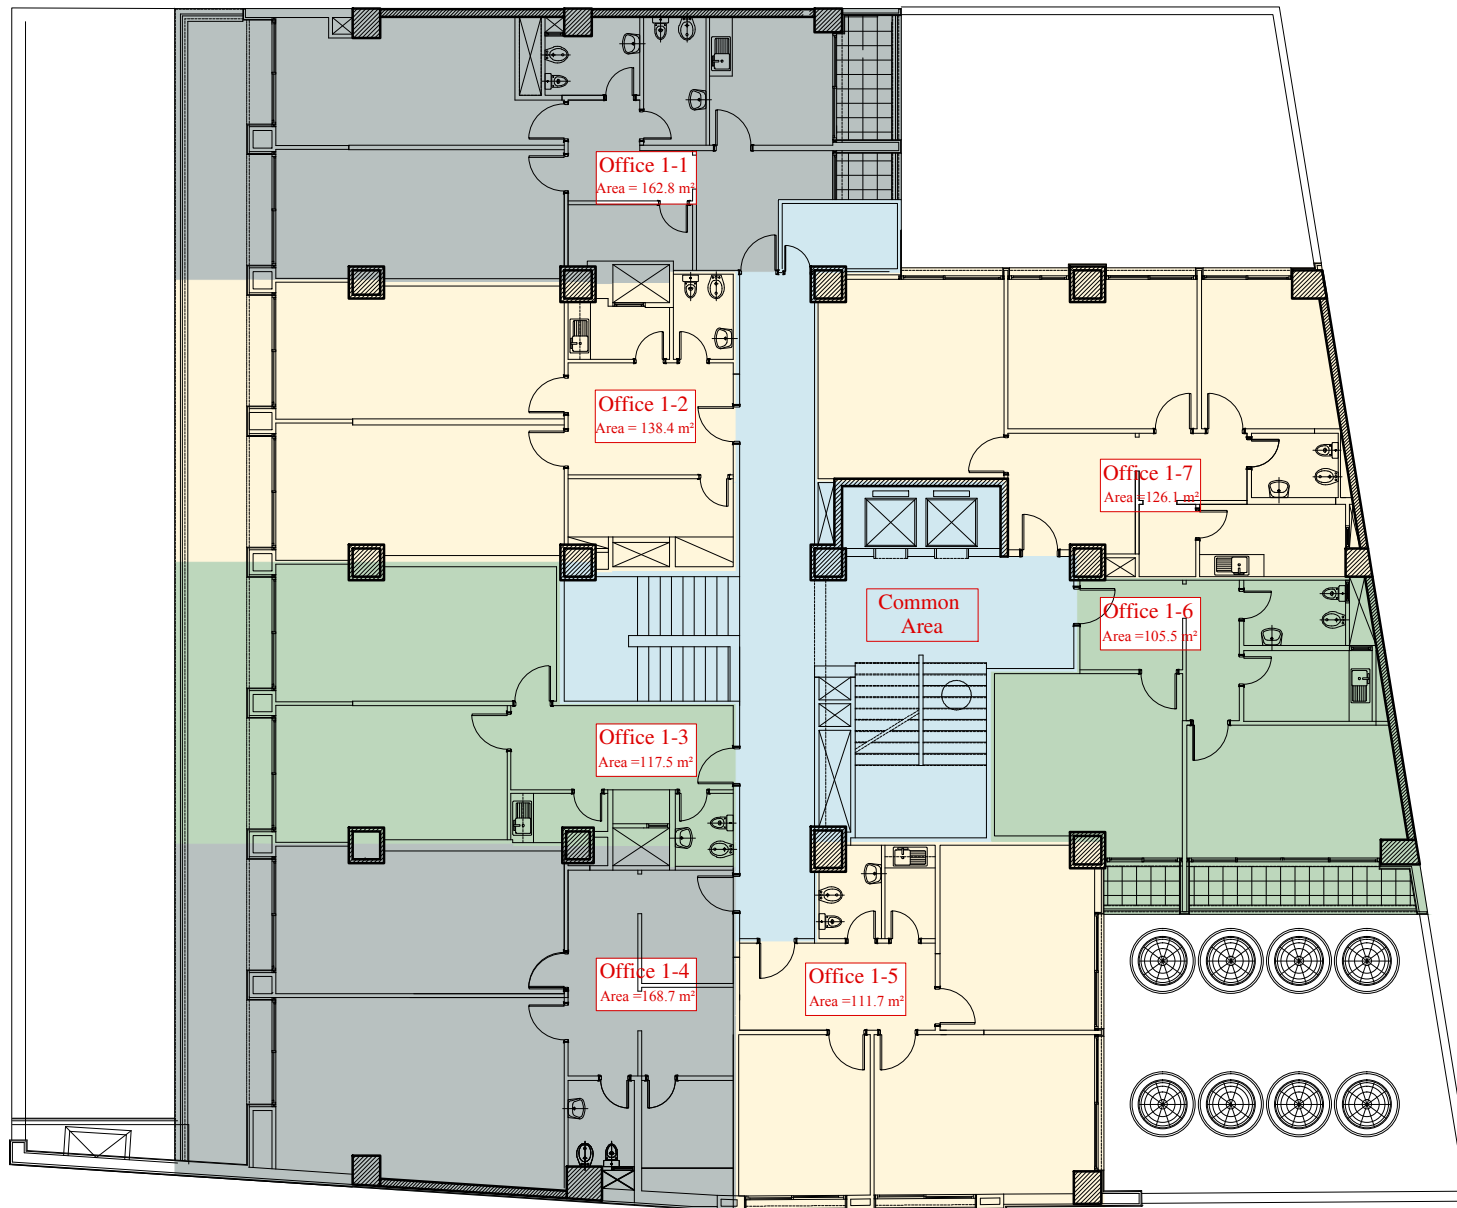

FIRST FLOOR PLAN



Khalde, Haram Building, Third Floor
Telefax: 05 806 088, Mob.: 03 266 127
e-mail: projectionlebanon@gmail.com

First Floor

LOT : 365 MINA EL HOSN

Owner: -

Project: BELLA FIESTA OFFICE BUILDING

Title: FIRST FLOOR PLAN

Design: ARCH.FIRAS EL HAJJ


Drawing: ARCH.NAWRAS ABOU FAKHER

Approved: ARCH.FIRAS EL HAJJ

Scale: 1/200

Date: 01-06-2018

SHEET N °: A04

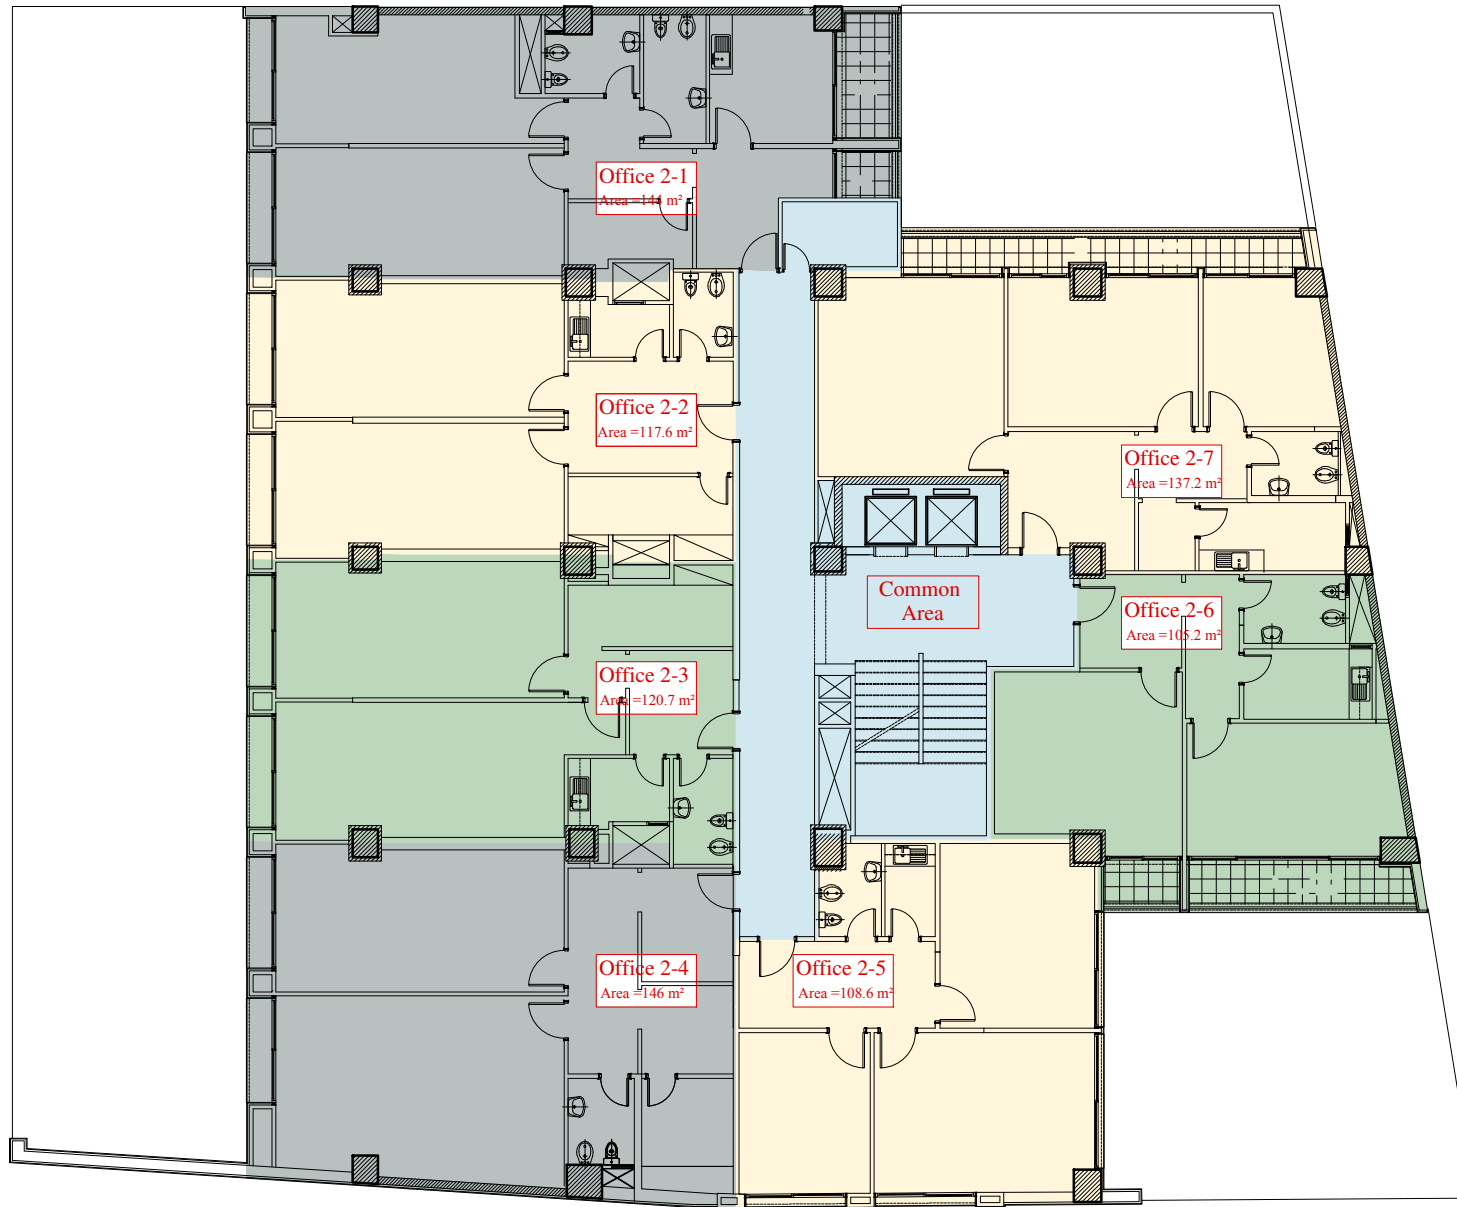

Khalde, Haram Building, Third Floor
Telefax: 05 806 088, Mob.: 03 266 127
e-mail: projectionlebanon@gmail.com

Second Floor

LOT : 365 MINA EL HOSN

Owner: -

Project: BELLA FIESTA OFFICE BUILDING

Title: SECOND FLOOR PLAN

Design: ARCH.FIRAS EL HAJJ


Drawing: ARCH.NAWRAS ABOU FAKHER

Approved: ARCH.FIRAS EL HAJJ

Scale: 1/200

Date: 01-06-2018

SHEET N °: A05

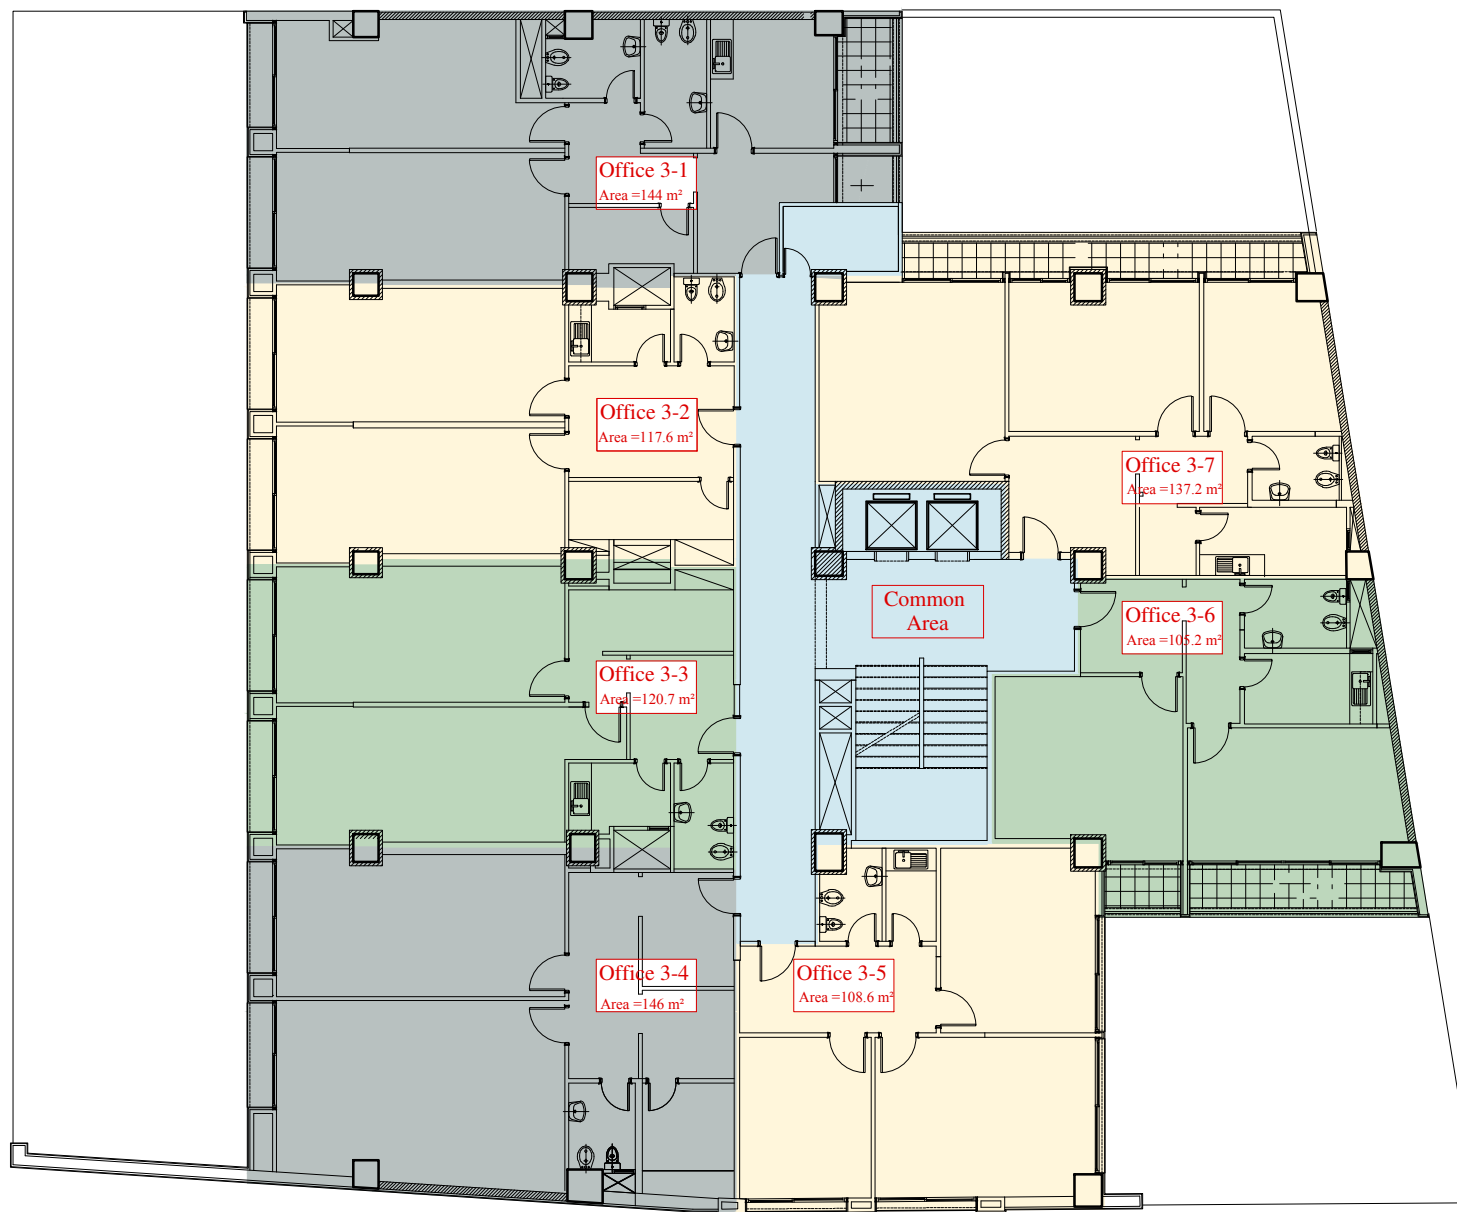

Khalde, Haram Building, Third Floor
Telefax: 05 806 088, Mob.: 03 266 127
e-mail: projectionlebanon@gmail.com

Third Floor

LOT : 365 MINA EL HOSN

Owner: -

Project: BELLA FIESTA OFFICE BUILDING

Title: THIRD FLOOR PLAN

Design: ARCH.FIRAS EL HAJJ


Drawing: ARCH.NAWRAS ABOU FAKHER

Approved: ARCH.FIRAS EL HAJJ

Scale: 1/200

Date: 01-06-2018

SHEET N °: A06

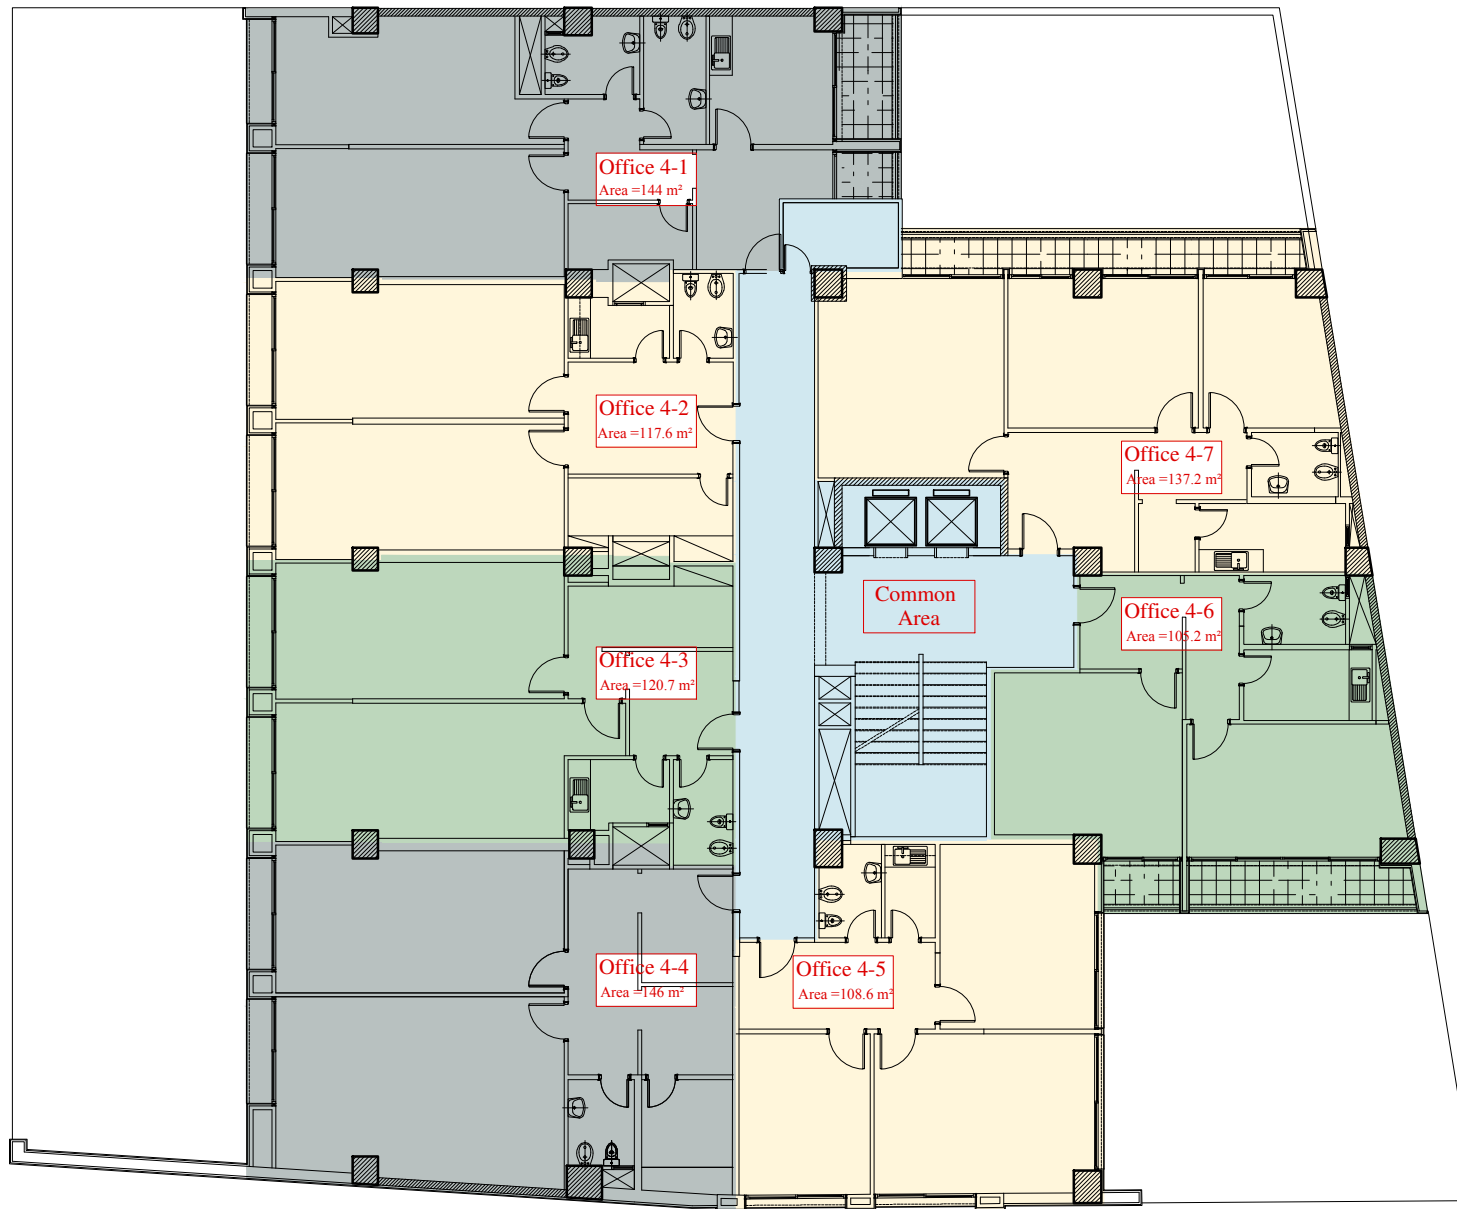

Khalde, Haram Building, Third Floor
Telefax: 05 806 088, Mob.: 03 266 127
e-mail: projectionlebanon@gmail.com

Fourth Floor

LOT : 365 MINA EL HOSN

Owner: -

Project: BELLA FIESTA OFFICE BUILDING

Title: FOURTH FLOOR PLAN

Design: ARCH.FIRAS EL HAJJ


Drawing: ARCH.NAWRAS ABOU FAKHER

Approved: ARCH.FIRAS EL HAJJ

Scale: 1/200

Date: 01-06-2018

SHEET N °: A07

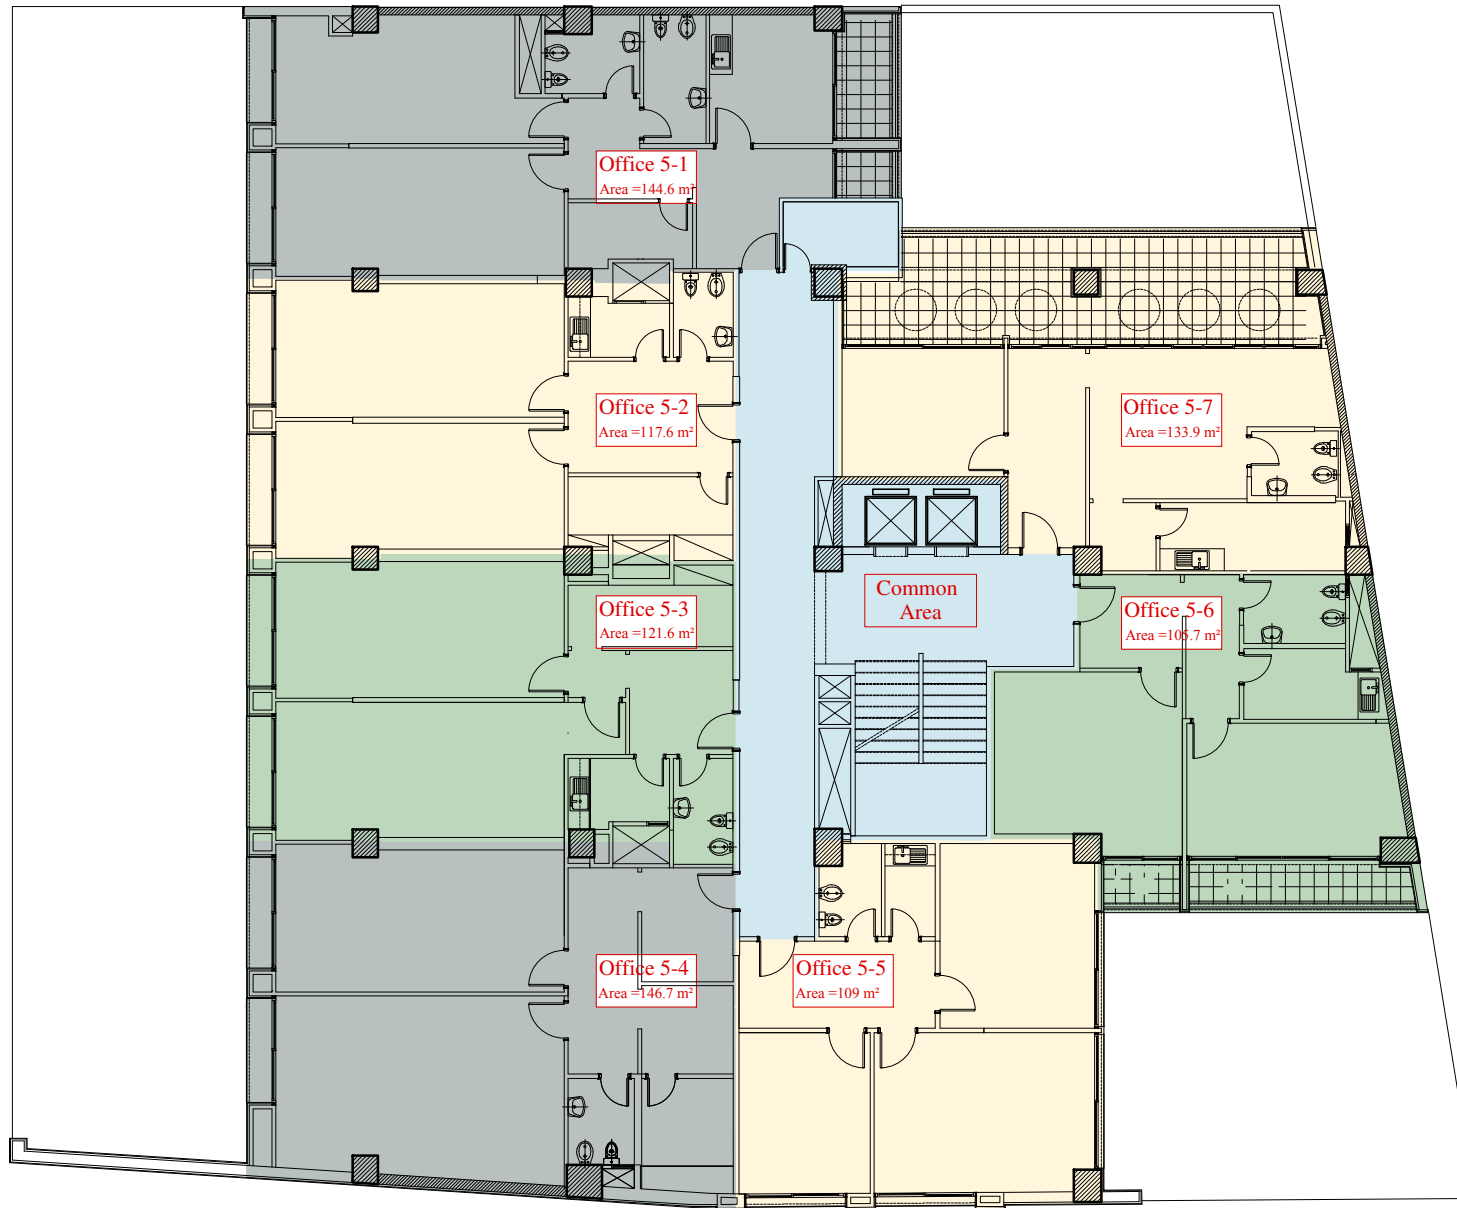

Khalde, Haram Building, Third Floor
Telefax: 05 806 088, Mob.: 03 266 127
e-mail: projectionlebanon@gmail.com

Fifth Floor

LOT : 365 MINA EL HOSN

Owner: -

Project: BELLA FIESTA OFFICE BUILDING

Title: FIFTH FLOOR PLAN

Design: ARCH.FIRAS EL HAJJ


Drawing: ARCH.NAWRAS ABOU FAKHER

Approved: ARCH.FIRAS EL HAJJ

Scale: 1/200

Date: 01-06-2018

SHEET N °: A08

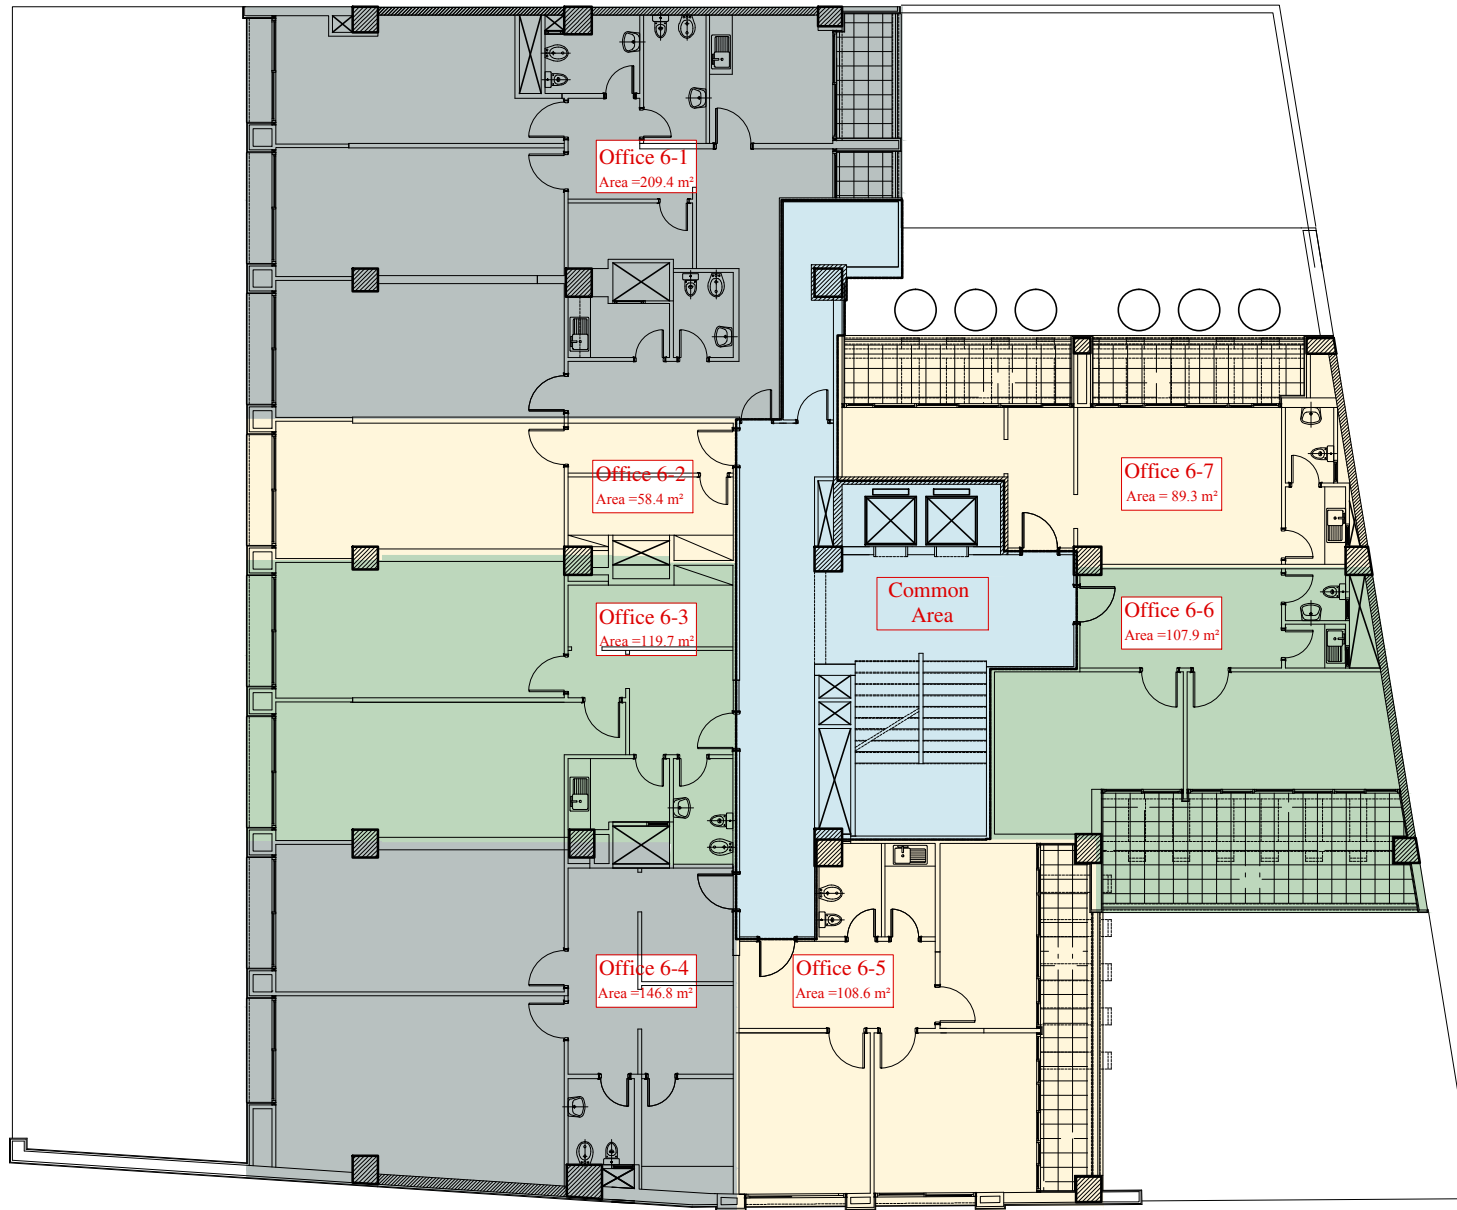

Khalde, Haram Building, Third Floor
Telefax: 05 806 088, Mob.: 03 266 127
e-mail: projectionlebanon@gmail.com

Sixth Floor

LOT : 365 MINA EL HOSN

Owner: -

Project: BELLA FIESTA OFFICE BUILDING

Title: SIXTH FLOOR PLAN

Design: ARCH.FIRAS EL HAJJ


Drawing: ARCH.NAWRAS ABOU FAKHER

Approved: ARCH.FIRAS EL HAJJ

Scale: 1/200

Date: 01-06-2018

SHEET N °: A09

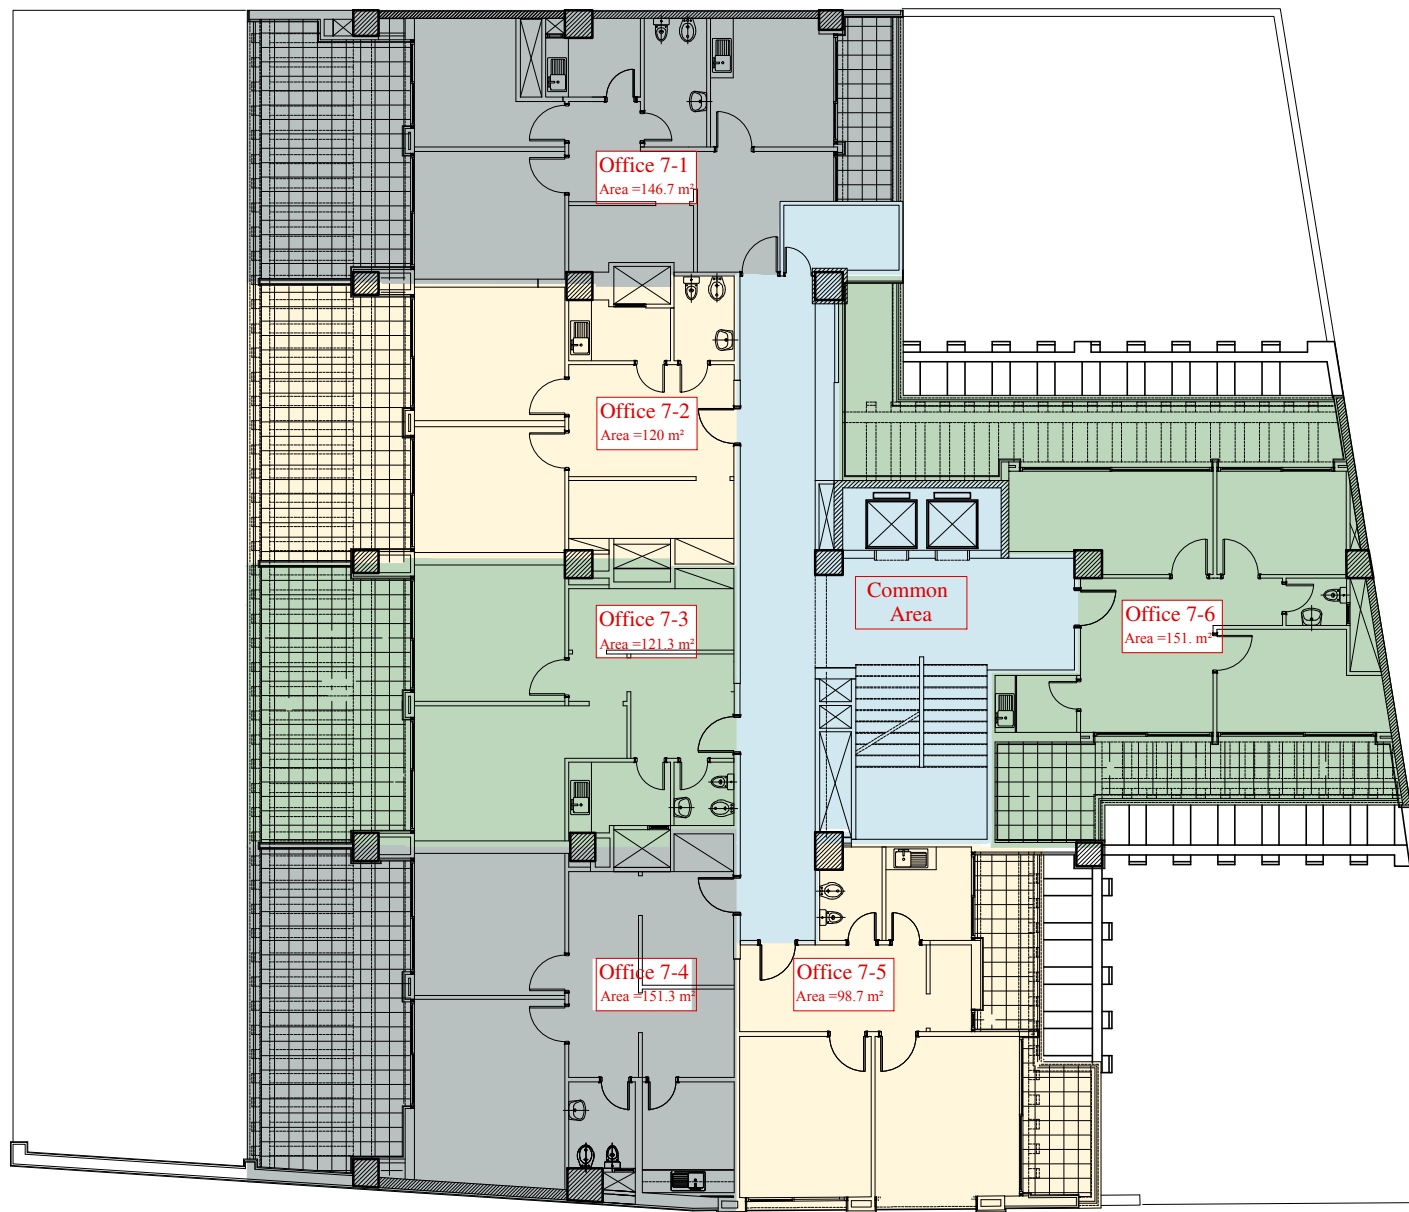

Khalde, Haram Building, Third Floor
Telefax: 05 806 088, Mob.: 03 266 127
e-mail: projectionlebanon@gmail.com

Seventh Floor

LOT : 365 MINA EL HOSN

Owner: -

Project: BELLA FIESTA OFFICE BUILDING

Title: SEVENTH FLOOR PLAN

Design: ARCH.FIRAS EL HAJJ

Drawing: ARCH.NAWRAS ABOU FAKHER

Approved: ARCH.FIRAS EL HAJJ

Scale: 1/200

Date: 01-06-2018

SHEET N °: A10

Eighth Floor

LOT : 365 MINA EL HOSN

Owner: -

Project: BELLA FIESTA OFFICE BUILDING

Title: EIGHTH FLOOR PLAN

Design: ARCH.FIRAS EL HAJJ

Drawing: ARCH.NAWRAS ABOU FAKHER

Approved: ARCH.FIRAS EL HAJJ

Scale: 1/200

Date: 01-06-2018

SHEET N °: A11

